



PURCHASING DEPARTMENT  
DIVISION OF BUDGET & FINANCE

100 West Washington Street, Room 3200 | Hagerstown, MD 21740-4748 | P: 240.313.2330 | F: 240.313.2331  
[www.washco-md.net](http://www.washco-md.net)

**PUR-1378**  
**ADDENDUM NO. 1**  
**INVITATION TO BID**

**THE MARYLAND THEATRE EXPANSION**  
**IN HAGERSOWN, MARYLAND**

**DATE: Thursday, March 15, 2018**

**BIDS DUE: Wednesday, April 4, 2018**  
*(Revised Date – Addendum No. 1) 2:00 P.M.*

To Bidders:

This Addendum is hereby made a part of the Contract Documents on which all bids will be based and is issued to correct and clarify the original documents.

Please acknowledge receipt of this Addendum at the appropriate space on the Proposal Form. This Addendum consists of two (2) pages and three (3) attachments.

**NOTE: All Bidders must enter the Washington County Administration Complex through either the front door at the 100 West Washington Street entrance or through the rear entrance (w/blue canopy roof) which is handicap accessible, and must use the elevator to access the Purchasing Department to submit their proposal and/or to attend the Pre-Proposal Conference. Alternate routes are controlled by a door access system. Washington County Government has announced new security protocols being implemented at the Washington County Administration Complex at 100 West Washington Street, Hagerstown. The new measures took effect Tuesday, February 14, 2017. The general public will be subject to wand search and will be required to remove any unauthorized items from the building prior to entry. Prohibited items include, but are not limited to: Weapons of any type; Firearms, ammunition and explosive devices; Cutting instruments of any type - including knives, scissors, box cutters, work tools, knitting needles, or anything with a cutting edge, etc.; Pepper spray, mace or any other chemical defense sprays; and Illegal substances.**

**ITEM NO. 1:** All references in the bid document made to the bid submission deadline have been extended to no later than **2:00 P.M. (EDST), Wednesday, April 4, 2018.**

**ITEM NO. 2:** Bidders shall submit their subcontractor list (via-email) to [purchasingquestions@washco-md.net](mailto:purchasingquestions@washco-md.net) within forty-eight hours of the bid submission deadline.

*(NOTE: The wording of all “Inquiries” submitted are displayed exactly as received.)*

**ITEM NO. 3:** *Inquiry:* I am writing to request the following information: **Bidder/Attendee Lists from pre bid meetings for Maryland Theater Expansion.**

*Response:* Please see Attachment “A” to this Addendum, which includes the attendee list from the March 8<sup>th</sup> pre-bid conference/site tour as well as the attendee lists from alternately scheduled site tour visits on March 12<sup>th</sup> and March 15<sup>th</sup>.

**ITEM NO. 4:** Included as an attachment to this addendum (Attachment “B”) is the presentation document prepared by Grimm and Parker Architecture that was shared at the March 8<sup>th</sup> pre-bid conference.

**ITEM NO. 5:** Attachment “C” to this addendum is a list of days the Maryland Theatre has events scheduled for 2018 and 2019.

**ITEM NO. 6:** A subsequent addendum shall be issued with responses to questions and additional information.

BY AUTHORITY OF:



Rick F. Curry, CPPO  
Director of Purchasing

**Pre-Bid Conference  
THE MARYLAND THEATRE EXPANSION IN HAGERSTOWN, MARYLAND**

Representative's Name/E-mail <i>(Please Print)</i>	Company / County Dept.	Address City, State, Zip	Phone	Fax
Name Rick Curry E-mail rcurry@washco-md.net	Washington County Purchasing Department	100 West Washington Street, #3200 Hagerstown, MD 21740	240-313-2330	240-313-2331
Name Bill Tyler E-mail Bill.Tyler@TEIconst.com	TEI Electrical Solutions		301 988 5530	
Name Blanca Flores E-mail bflores@gparch.com	GTP		301-595- 1000	
Name Sue Hains E-mail shains@gparch.com	GTP		301-595- 1000	
Name Tom Wealand E-mail twealand@hbmeclure.com				
Name MIKE RADAKER E-mail mradaker@mec-electrical.com	MEC INC.		301-789-2000	
Name Tony Russell E-mail trussell@rhlapp.com	R.H. Lapp, Sons		301-724-6650	
Name MIKIS VROTTAKOS E-mail MVROTTAKOS@SCAFFOLDRESOURCES.COM	SCAFFOLD RESOURCES		443-552-6652	
Name Julie Clark E-mail Alleghanywrecking@gmail.com	Alleghanywrecking		301-797-2150	
Name DAVID HEINER E-mail david@reliable-scaffolding.com	RELIABLE SCAFFOLDING SHORING SERVICES		410-240-7863	

Pre-Bid Conference  
THE MARYLAND THEATRE EXPANSION IN HAGERSTOWN, MARYLAND

Representative's Name/E-mail (Please Print)	Company / County Dept.	Address City, State, Zip	Phone	Fax
Name: Doug Vorwieser E-mail: Doug@TayDaltechnologies.com	TayDal Technologies	934 Sweeney Dr Hagerstown MD 21740	301-573-1852	—
Name: ERIC SCHMIDKE E-mail: ERIC@REGIONALFP.COM	REGIONAL FIRE PROTECTION	934 SWEENEY DRIVE SUITE 4 HAGERSTOWN MD 21740	301-797-5100	
Name: Richard Black E-mail: richard.black@fei-constr.com	TEI Electrical	Frederick MD	301-874-4630 x114	
Name: Jason Sicker E-mail: jsicker@mkconcrete.com	MK Concrete	Frederick, MD	301-663-0626	
Name: Chuck Brandenburg E-mail: cbrandenburg@mkconcrete.com	MK Concrete	Frederick, MD	301-663-0626	
Name: Chris Boog E-mail: CBoog@PremFPS.com	Premier Fire Protection Services	Frederick, MD	240-578 0711	
Name: David Anderson E-mail: DiH Demolition david@dhdemo.com	Di H Demolition	889 Adams Park Glen Burnie MD 21601	410-761 0518	
Name: JARED MARCOTTE E-mail: JARED@IRONSTAGCRANE.COM	IRON STAG CRANE SERVICE	3331 GULTON RD YORK, PA 17404	717-476-7223	
Name: Cliff Cowden E-mail: ccowden@msjohnston.com	Miss Johnston Co.	13261 Penn. Ave Hagerstown MD 21742	301-733-1066	
Name: ROGER GIBSON E-mail:	MORGAN KELLER	70 THOMAS JOHNSON DRIVE FREDERICK MD 21702	301-663-0626	

Pre-Bid Conference  
THE MARYLAND THEATRE EXPANSION IN HAGERSTOWN, MARYLAND

Representative's Name/E-mail (Please Print)	Company / County Dept.	Address City, State, Zip	Phone	Fax
Name Tom WEALAND E-mail twealand@hbmcclure.com	H.B. McClure Co.	600 S. 17th Street Harrisburg PA 17105	717-554-9212	
Name Shaun Boggs E-mail sboggs@retroenviroinc.com	Retro Environmental & Demolition	5301 Enterprise St. Sykesville, MD 21784	301-514-8637	
Name Charlie Carey E-mail cicarey@wagman.com	Wagman Heavy Civil SOE & UP	604 Jack Ender Blvd Berryville, Va 22611	540-455-4034	540-955-4037
Name ELIZABETH ROBEY E-mail elrobey@wagman.com	WAGMAN HEAVY CIVIL SOE + UP	604 JACK ENDERS BLVD. BERRYVILLE, VA, 22611	540-455-4034	
Name STEVE LUTHOUSE E-mail slulhouse@callascontractors.com	CALLAS CONTRACTORS	10549 Downsville Pkwy HAGERSTOWN, MD 21740	361-671-3142	301-739-7065
Name Andrew Campbell E-mail acampbell@callascontractors.com	Callas Contractors	10549 A Downsville Pike Hagerstown, MD 21740	301-671-3156	301-739-7065
Name Bobby Dryden E-mail celticelectricalservices@gmail.com	Celtic Electrical Services, LLC	685 Bashore Dr. Martinsburg, WV 25704	443-735-6022	
Name Bill Van Winkle E-mail brannwinkle@lse2222.com	Controls, Service & Engineering	330 2nd St New Cumberland PA 17070	717-774-2222	717-774-2236
Name JOHN DAVIS E-mail j.davis@bevermechanical.com	BEAVER MECHANICAL CONTR	61 W LEE ST HAGERSTOWN MD 21740	301-790-1400	301-739-8365
Name James Vanegas E-mail jvanegas@acecoworld.com	ACECO, LLC	901 Stoddard Place Silver Spring, MD 20910	202-815-6409	301-588-2542

Pre-Bid Conference  
THE MARYLAND THEATRE EXPANSION IN HAGERSTOWN, MARYLAND

Representative's Name/E-mail (Please Print)	Company / County Dept.	Address City, State, Zip	Phone	Fax
Name Larry Burkholder E-mail burkholder@palmerconstruction.net	Palmer Construction	188 Success Drive, Suite 160 McCormick, PA 17233	717-485-5111	717-485-9151
Name C. Bob Smith E-mail smith@cmes.net	CME5	11608 Rockville Mel Nebel St Suite 202 20878	301 922 7267	
Name Lew Dowdy E-mail Lew@Patriotfireandsecurity.com	Patriot fire and security	620 Pennsylvania Ave Winchester, VA 22601	540-667-3473	
Name Austin White E-mail Austin.White@christmanco.com	Christman CO	22560 Glenn Dr #108 Sterling, VA 20164	703-740-5645	
Name David Tygielski E-mail David.Tygielski@christmanco.com	" "	" "	" "	" "
Name Scott Hobbs E-mail shobbs@washco-md.net	Washington County Engineering	80 West Baltimore Street	240-313-2407	
Name Tim Smitt E-mail	TW SMITT AND SONS	12324 Kings Hill Meadow Arling MD	301-491-2580	
Name ERIC ERBELDING E-mail eerbelding@albanengineering.com	ALBAN ENGINEERING	303 INTERNATIONAL CIRCLE SUITE 450 HUNT VALLEY MD	410-842-6411	
Name				
E-mail				
Name				
E-mail				

# MTA - Pre Bid meeting

3/8/18

Name	Company	Email
Bill Tyler	TEI ELECTRICAL SOLUTIONS	Bill.tyler@TEIconst.com
Tom Wealand	H.B. McClure Co.	twealand@hbmccclure.com
Larry L. Westfall	EUSWORTH ELECTRIC, INC.	lwestfall@EUSWORTHELECTRIC.com
Matt Milbourne	Hess Construction	Bids@HessConstruction.com
Andrew Balshaw	ANTIETAM METALS LLC	ABALSBAW@ANTIETAMMETALS.com
Jacob Dacey	The Whiting-Turner Contracting Co.	Jacob.Dacey@whiting-turner.com
Cliff Miles	NITZERHOUSE CONCRETE	cmiles@nitzerhouse.com
Cyndi Powell	Triad Engineering (DC)	cpowell@triadeng.com
Pat Schoelen	GRAPHCOM-SIGNS	pschoelen@graphcom.com
Tim Vandewalle	THE CHRISTMAN COMPANY	tim.vandewalle@christmanco.com
NECK HILL	CALLAS CONTRACTOR	NHILL@CALLASCONTRACTOR.com
RICKIRLEY	W.O.	
Taylor Davis	Morgan-Keller	tdavis@morgankeller.com
Bill Bezel	WB Ironwork	bbezel@waironworks.com

MTA Pre Bid Meeting

<u>Name</u>	<u>email</u>	<u>Company</u>
<u>Bob Rudge</u>	<u>rrudge@nitterhouse.com</u>	Nitterhouse concrete products
Robert Willis <del>Jeremy Mellott</del>	RobePATRIOTFIREANDSECURITY.COM <del>Jmellott@edi</del>	PATRIOT FIREAND SECURITY
Jeremy Mellott	Jmellott@digrig.com	Digging & Roging
Danielle Hill	hilldan9@vt.edu	Callas Contractors / Virginia Tech





# Washington County

M A R Y L A N D

DIVISION OF ENGINEERING

## Maryland Theatre Expansion Site Tour March 12, 2018 at 9:30 a.m.

NAME	COMPANY	PHONE	EMAIL
JOHN LUCABAUGH	DIGGING & RIGGING	240 313 8053	jlocabaugh@digrig.com
JOHN MASSEY	Digging & Rigging	240-372-1895	jmassey@digrig.com
DAVID HEINER	REINFORCE SUPPLIES	410-240-7863	dauid@reliable.com
Chris Pickett	JM Taylor	410 776 1106	chrisp@JMTaylor.com
Bob Boyle	Kirby Electric	724-316-5422	bboyle@kirbyelectricinc.com
Bryan Topper	W O GRUBB	717-360-9820	btopper@wo.com
Robert White	CTS	301-794-7500	rob.cts@ctsi.com
BOB RINNOER	MK CONCRETE	301-663-0626	crinnoer@mk.com
Matt Milbourne	Hess Construction	301 670 9000	Bids@HessConstruction.com
HARRY MEUBURN	ThyssenKrupp	20-462-1672	Harry.Meuburn@thyssenkrupp.com
Jonathan Bouden	ThyssenKrupp	202-70-3915	Jonathan.Bouden@thyssenkrupp.com
Dave Meador	ThyssenKrupp	240-917-9900	Dave.D.Meador@thyssenkrupp.com
BOB SMETTER	ARIL SUPPLIES	443 578-4510	bsmetter@aril.com
Steve Karth	Score Drywall	301 639-4141	skarth@scoredrywall.com
Nathan Norton	VS Electric	240 707 6500	nate.jselectric@gmail.com
David Anderson	D&T Demo	410 382-3872	david@dt.com
Andrew Campbell	Callas Contractors	301-739-8400	acampbell@callascontractors.com

80 West Baltimore Street | Hagerstown, MD 21740-6003 | P: 240.313.2460 | TDD: 711

WWW.WASHCO-MD.NET



# Washington County

M A R Y L A N D

DIVISION OF ENGINEERING

## Maryland Theatre Expansion Site Tour March 12, 2018 at 9:30 a.m.

NAME	COMPANY	PHONE	EMAIL
Austin Scours	Morgan Keller	(443) 878-5725	ascours@morgankeller.com
Aaron Mersbaugh	P.O.M.S.D. Inc.	201-573-2365	
Brennan Garrett	Wash. Co.	240-313-2474	bgarrett@washco-md.net
Jessica Green	MD Theatre		

80 West Baltimore Street | Hagerstown, MD 21740-6003 | P: 240.313.2460 | TDD: 711

WWW.WASHCO-MD.NET



Washington County

M A R Y L A N D

DIVISION OF ENGINEERING

Maryland Theatre Expansion Site Tour

March 15, 2018 at 9:00 a.m.

NAME	COMPANY	PHONE	EMAIL
Bill Seamans	MidPoint	443-487-4025	Bseamans@MidTechGroup.com
Brennan Garrett	Wash. Co.	240-313-2474	bgarrett@washco-md.net
Jessica Green	MD Theatre	301-790-3500	Jeg@mdtheatre.org

80 West Baltimore Street | Hagerstown, MD 21740-6003 | P: 240.313.2460 | TDD: 711





# MARYLAND THEATRE EXPANSION

Pre-Bid Conference  
MARCH 8, 2018



MARYLAND THEATRE EXPANSION  
PRE-BID CONFERENCE March 8, 2018




# PROJECT OVERVIEW



MARYLAND THEATRE EXPANSION

PRE-BID CONFERENCE March 8, 2018



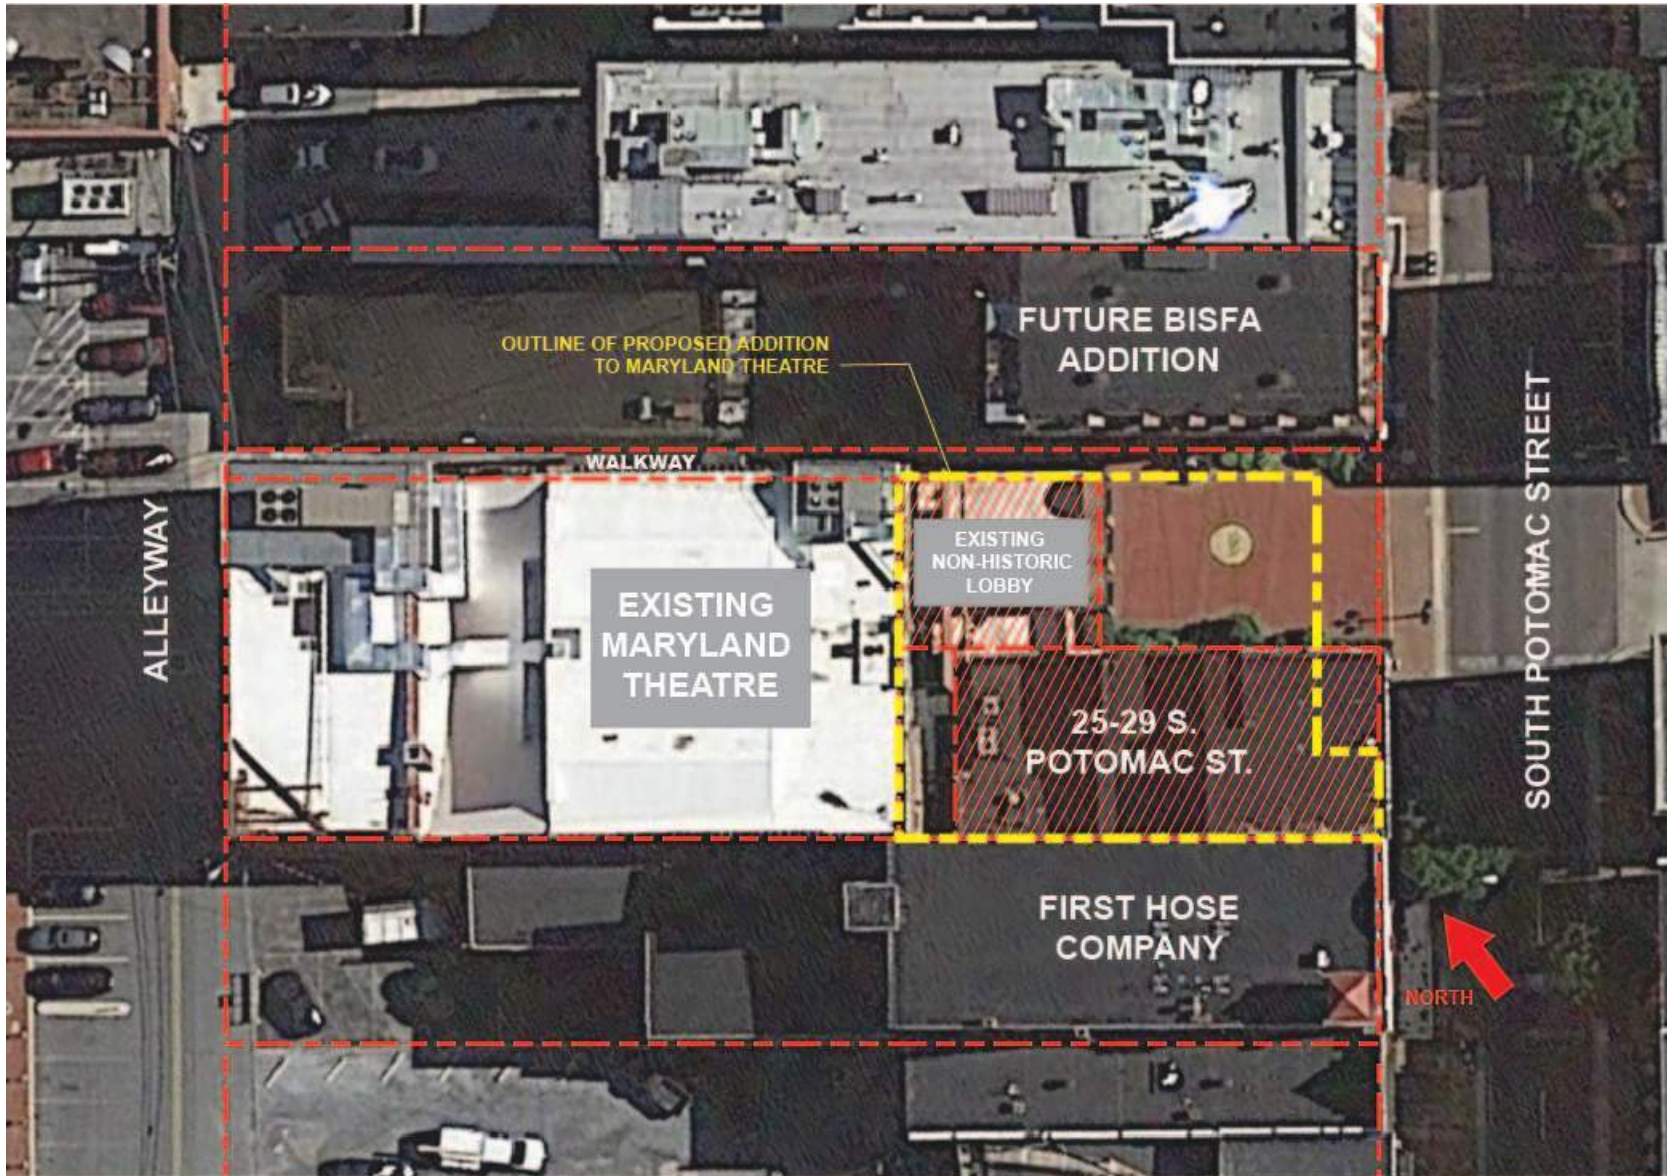


MARYLAND THEATRE EXPANSION

PRE-BID CONFERENCE March 8, 2018



# DEMOLITION DRAWINGS

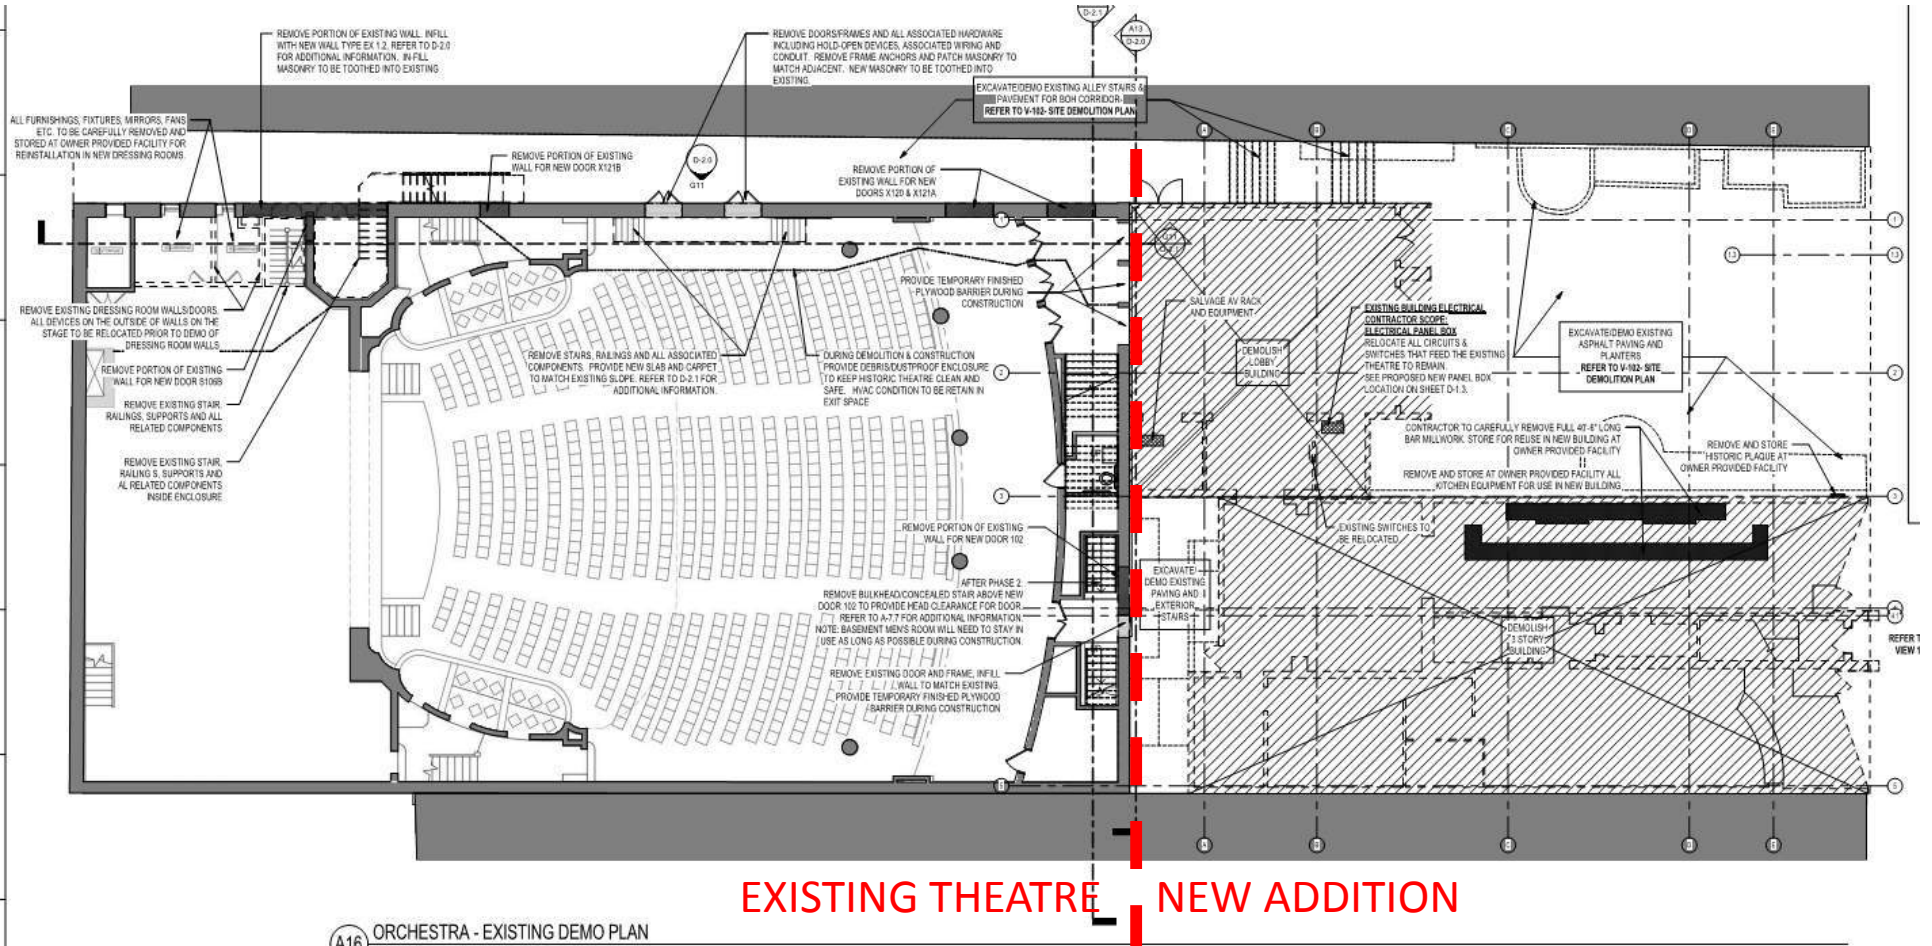

A16 ORCHESTRA - EXISTING DEMO PLAN  
1/8" = 1'-0"



MARYLAND THEATRE EXPANSION  
PRE-BID CONFERENCE March 8, 2018



# FLOOR PLANS




MARYLAND THEATRE EXPANSION  
PRE-BID CONFERENCE March 8, 2018





# BASEMENT PLAN

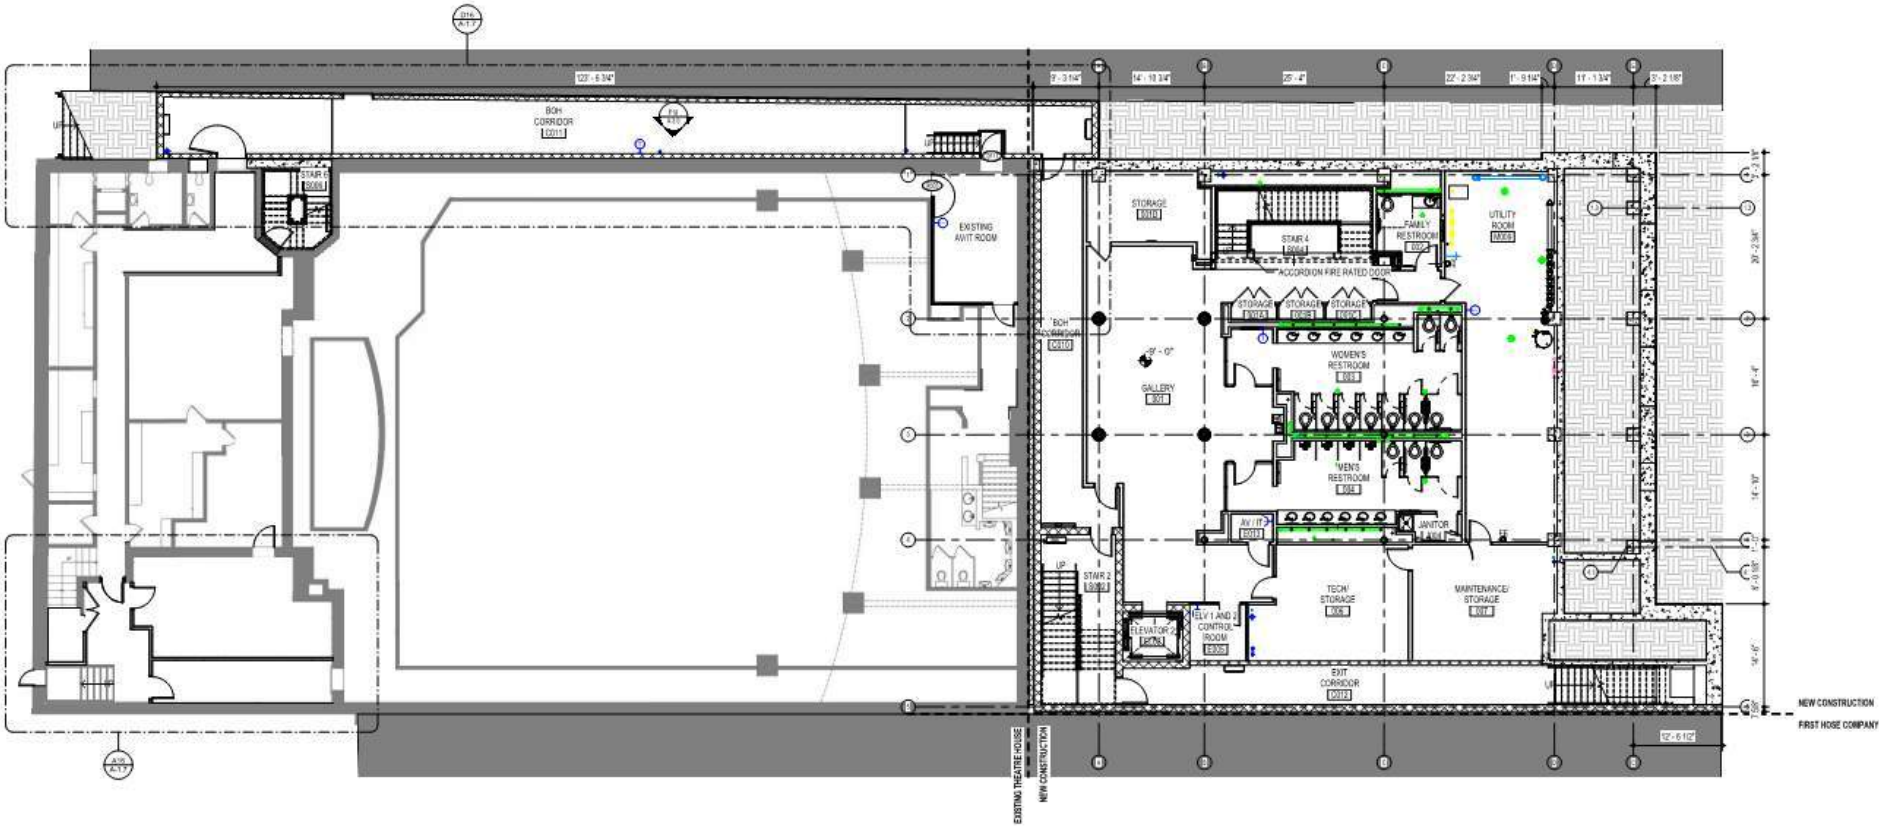


D17 00 BASEMENT FLOOR PLAN  
1/8" = 1'-0"



MARYLAND THEATRE EXPANSION  
PRE-BID CONFERENCE March 8, 2018




# BASEMENT PLAN

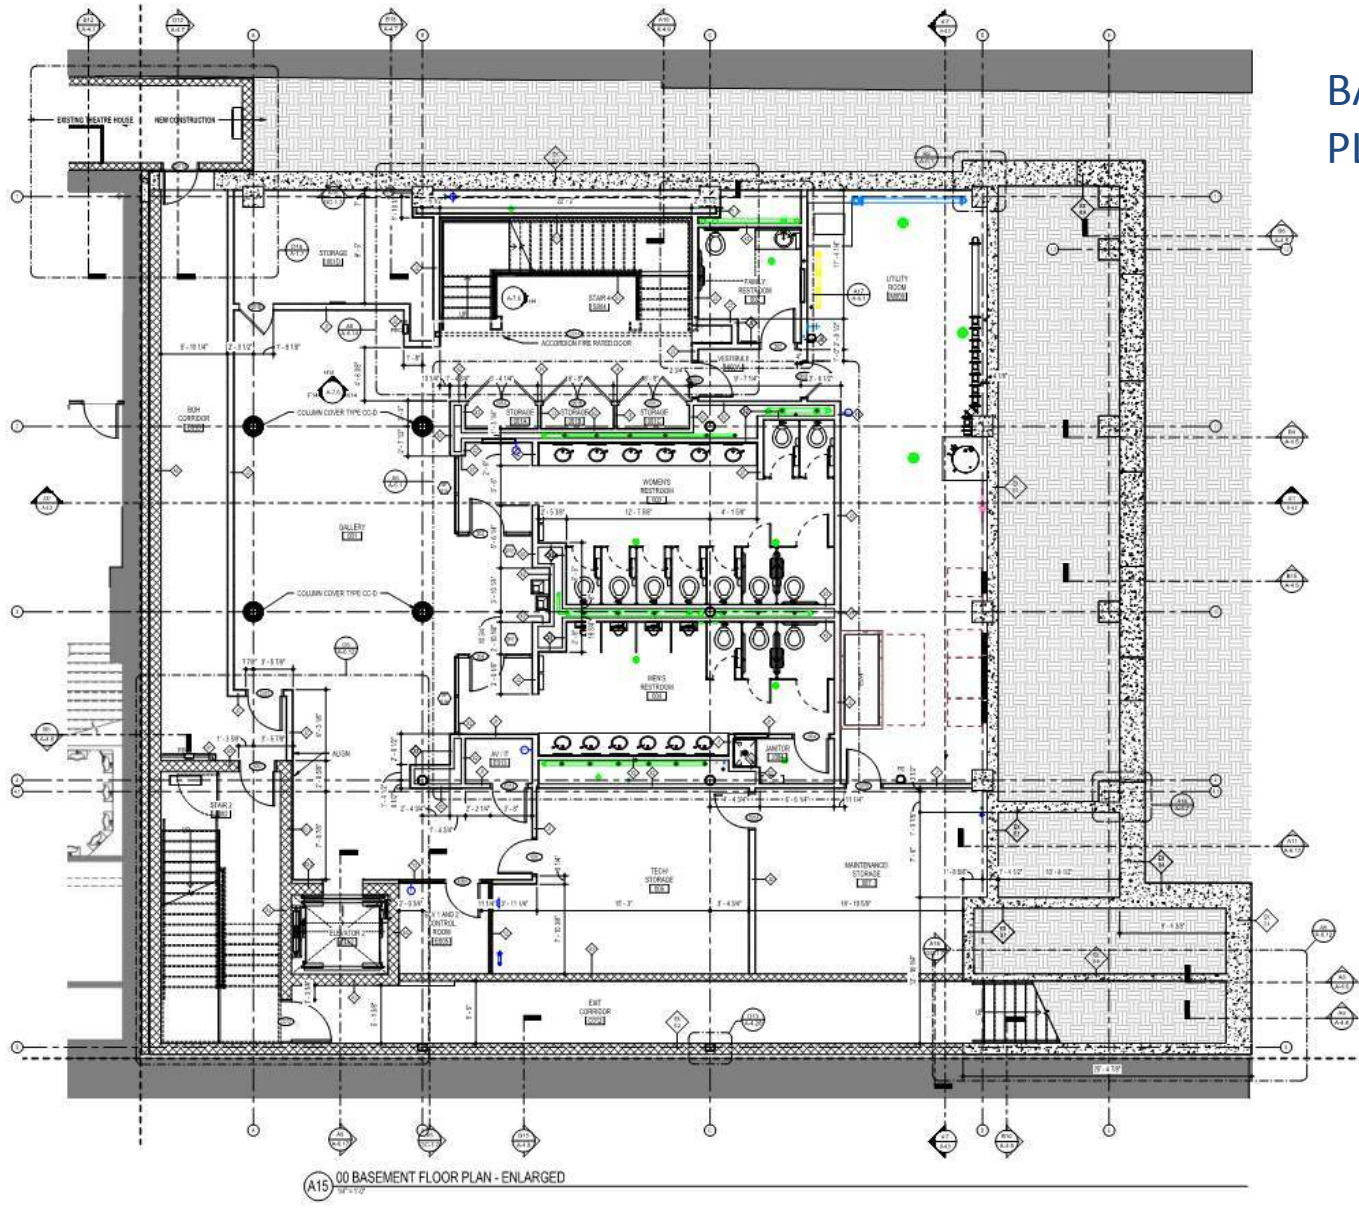

MARYLAND THEATRE EXPANSION  
PRE-BID CONFERENCE March 8, 2018



# ORCHESTRA PLAN

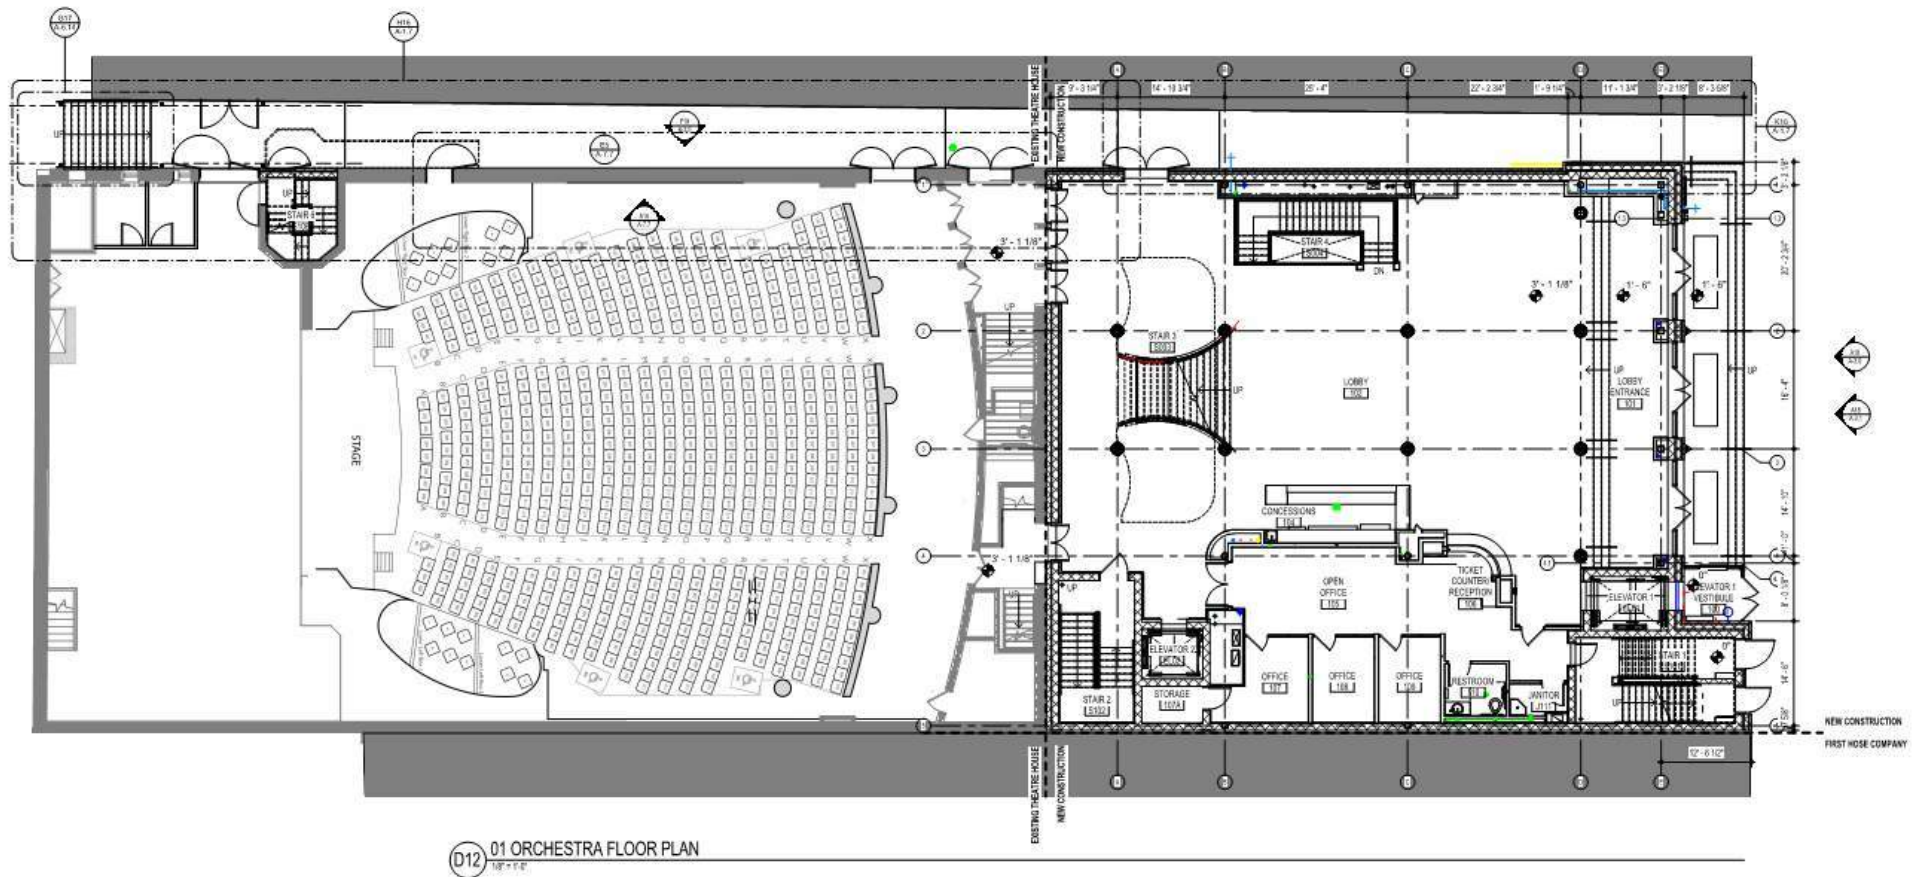


## MARYLAND THEATRE EXPANSION

PRE-BID CONFERENCE March 8, 2018




# ORCHESTRA PLAN

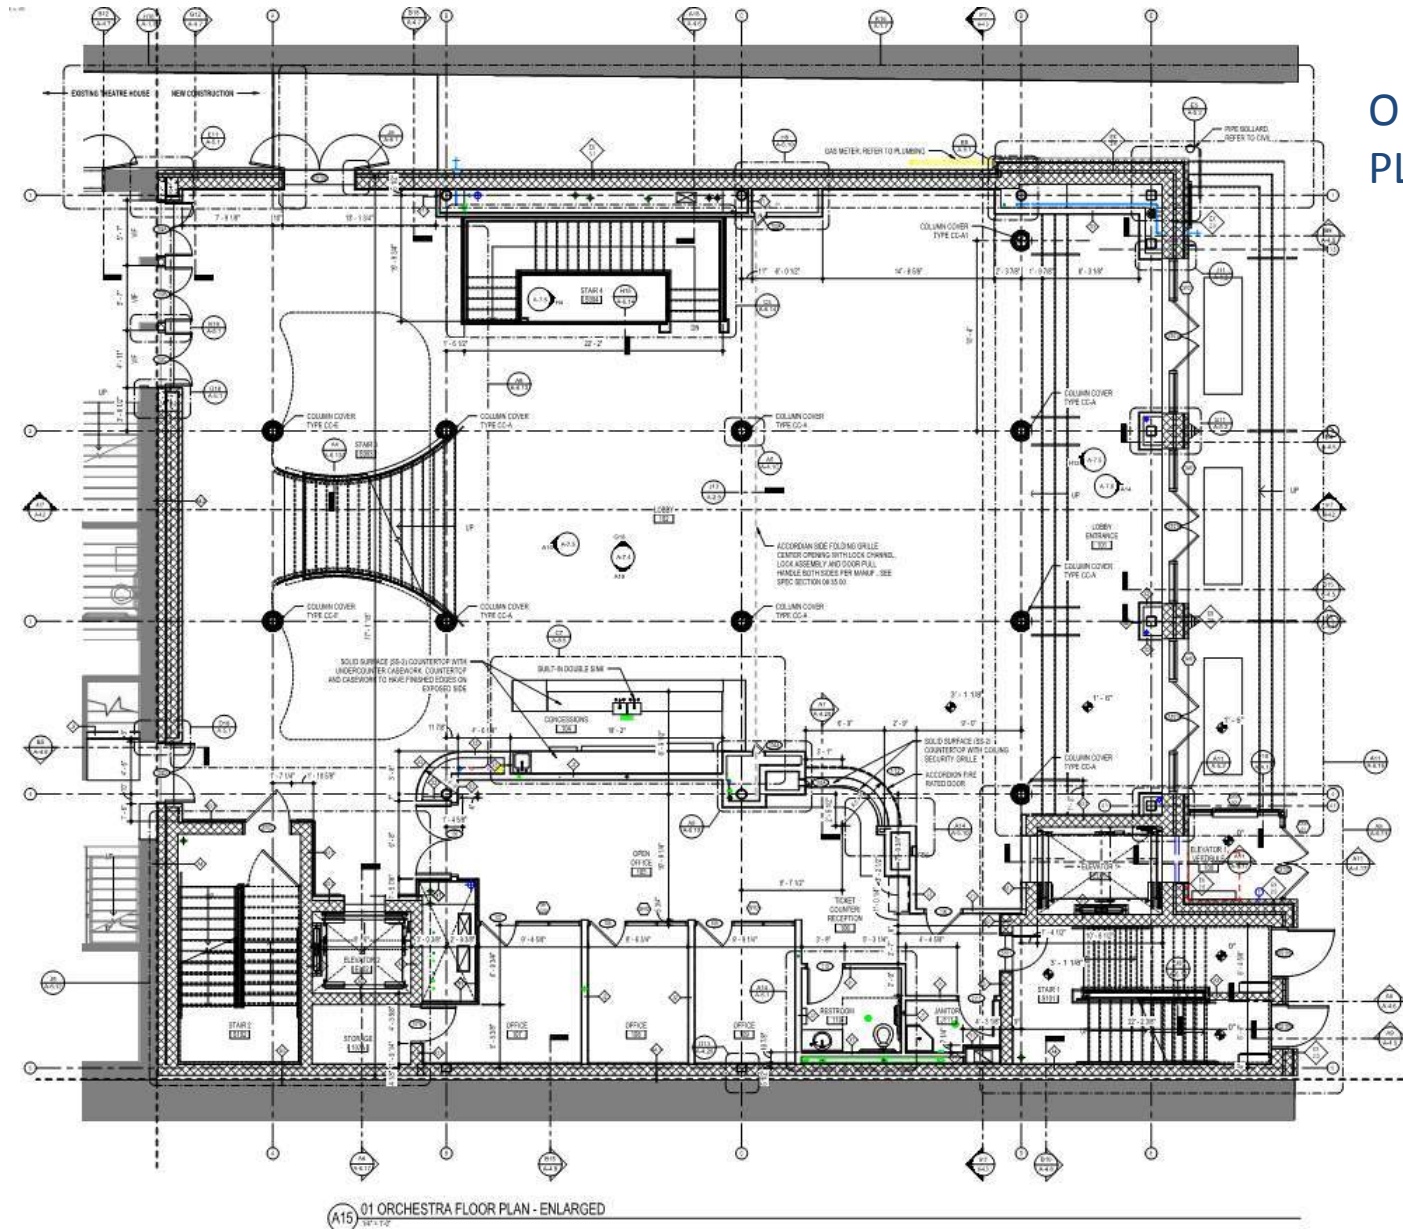

MARYLAND THEATRE EXPANSION  
PRE-BID CONFERENCE March 8, 2018



# SECOND FLOOR PLAN

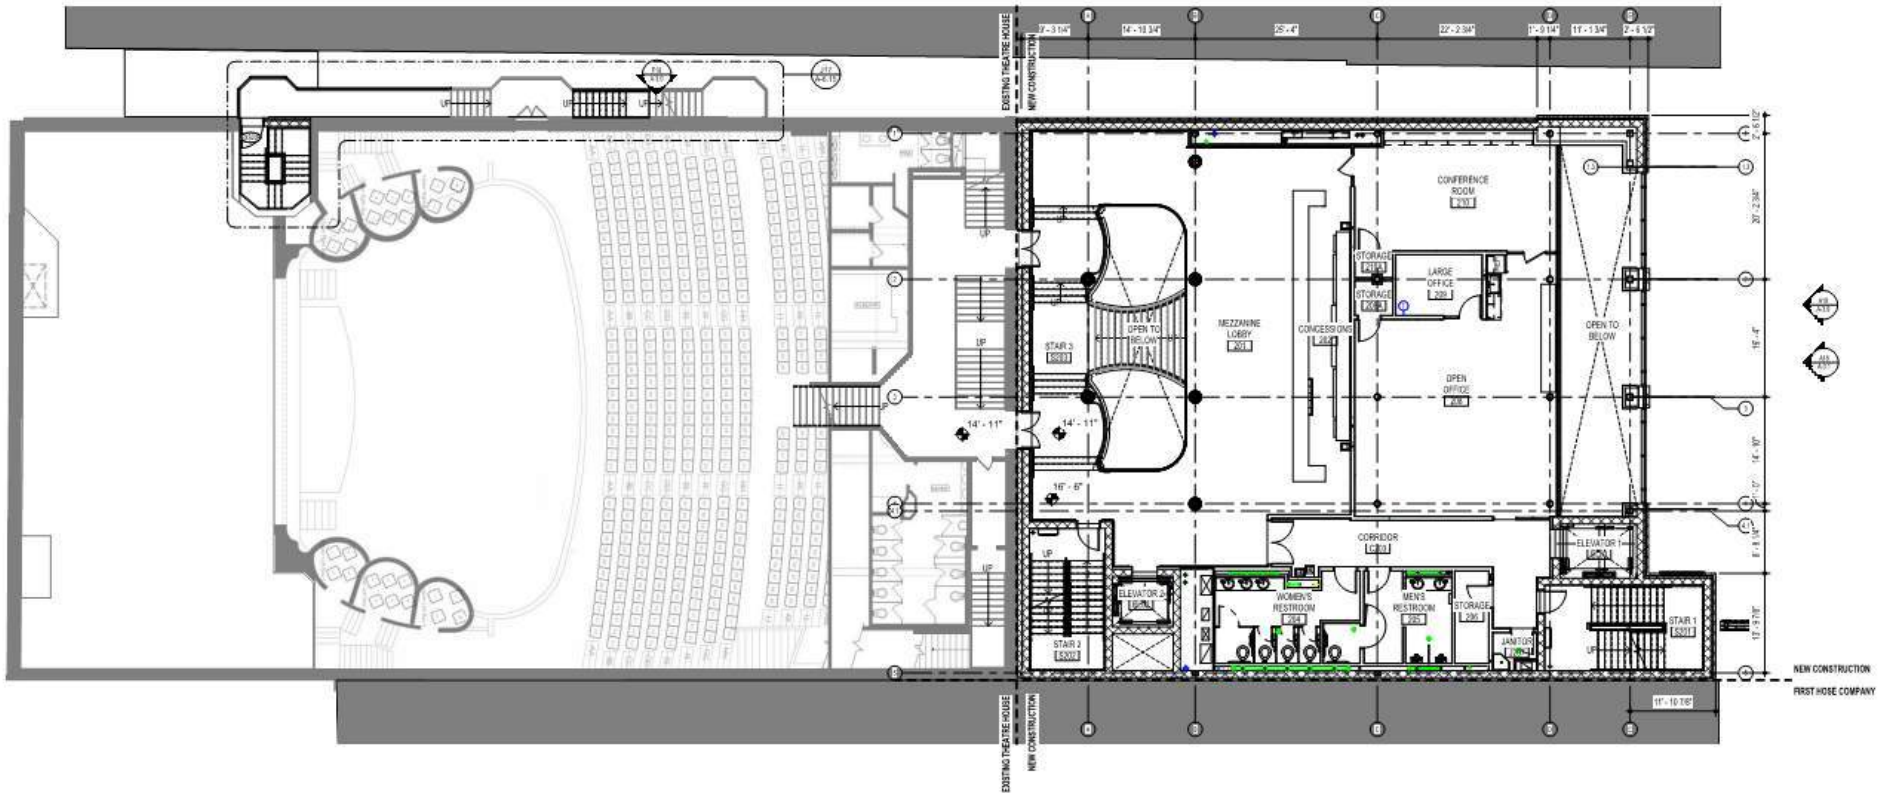

D12 02 SECOND FLOOR FLOOR PLAN  
1/8" = 1'-0"




## MARYLAND THEATRE EXPANSION

PRE-BID CONFERENCE March 8, 2018




# SECOND FLOOR PLAN

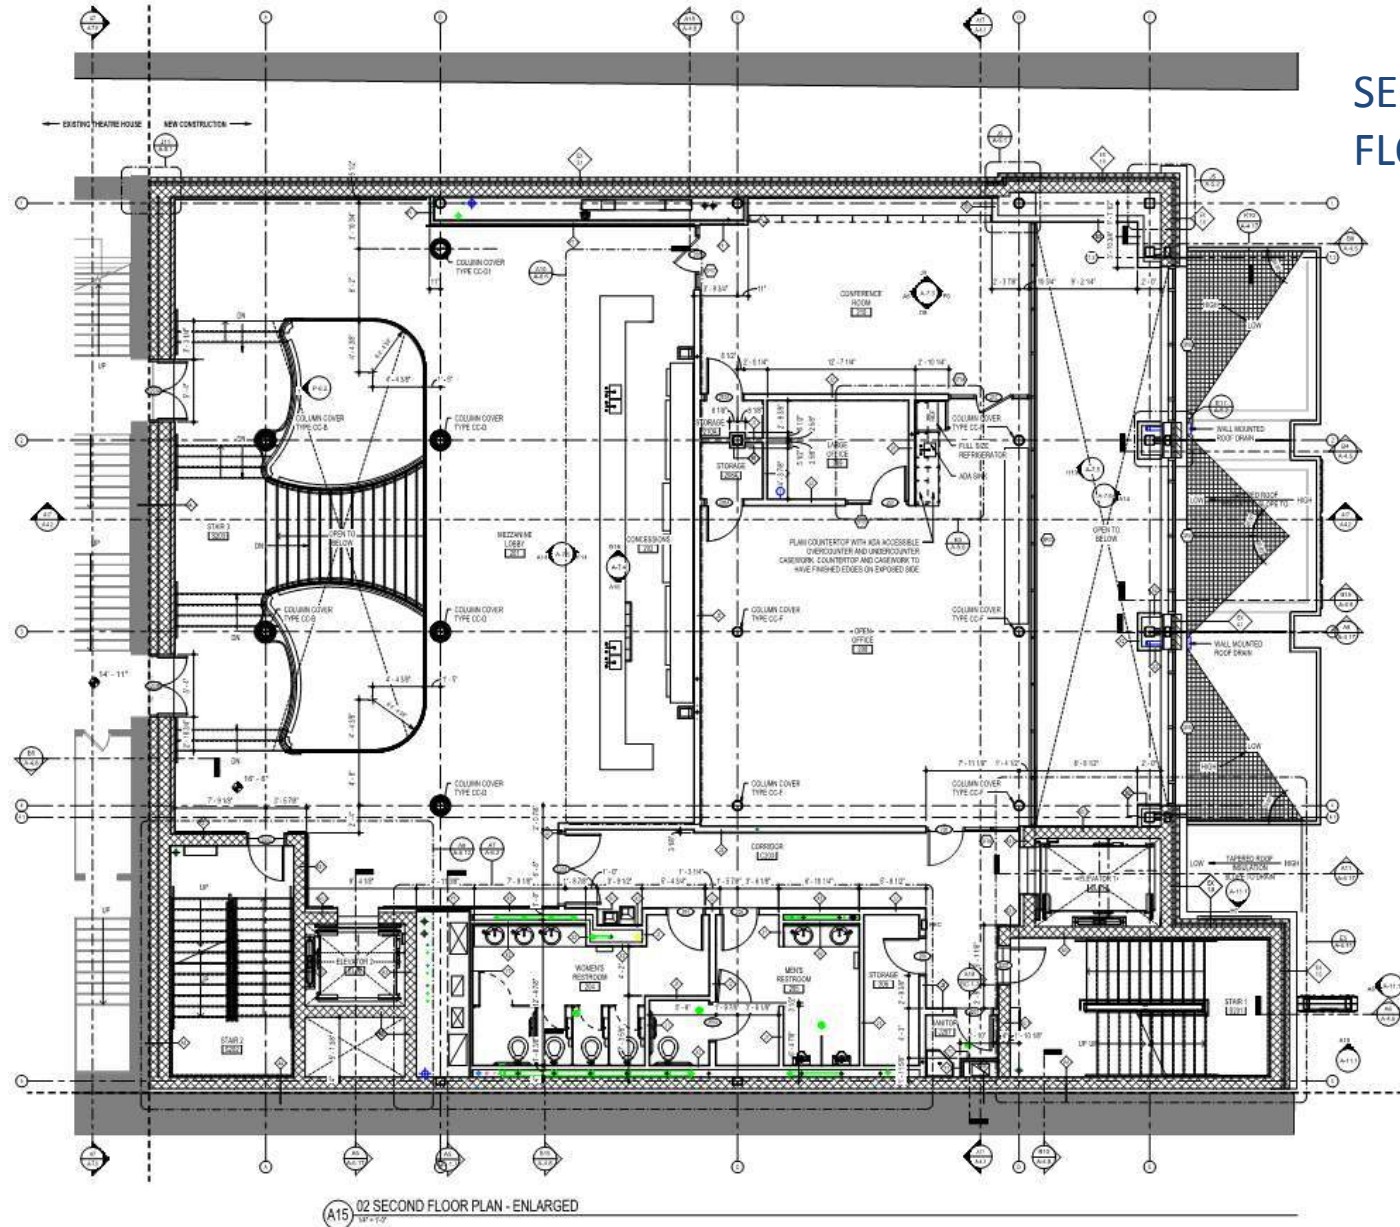

MARYLAND THEATRE EXPANSION  
PRE-BID CONFERENCE March 8, 2018



# THIRD FLOOR PLAN

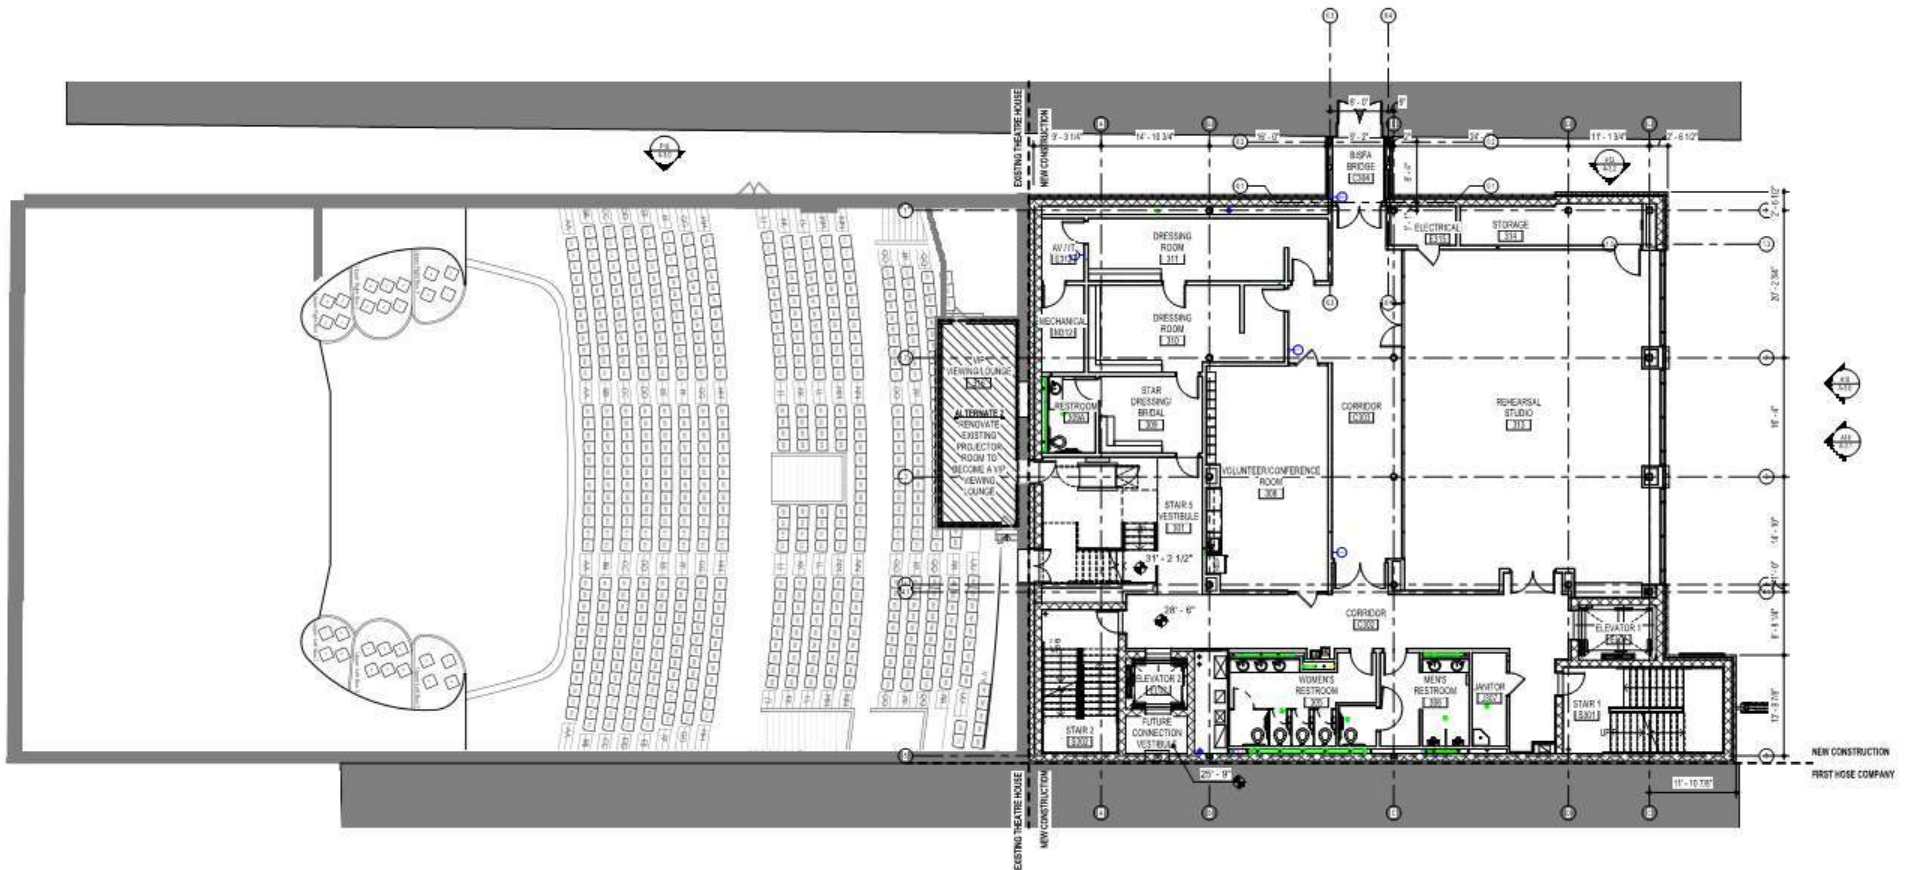

D12 03 THIRD FLOOR PLAN  
1/8" = 1'-0"




## MARYLAND THEATRE EXPANSION

PRE-BID CONFERENCE March 8, 2018



# THIRD FLOOR PLAN

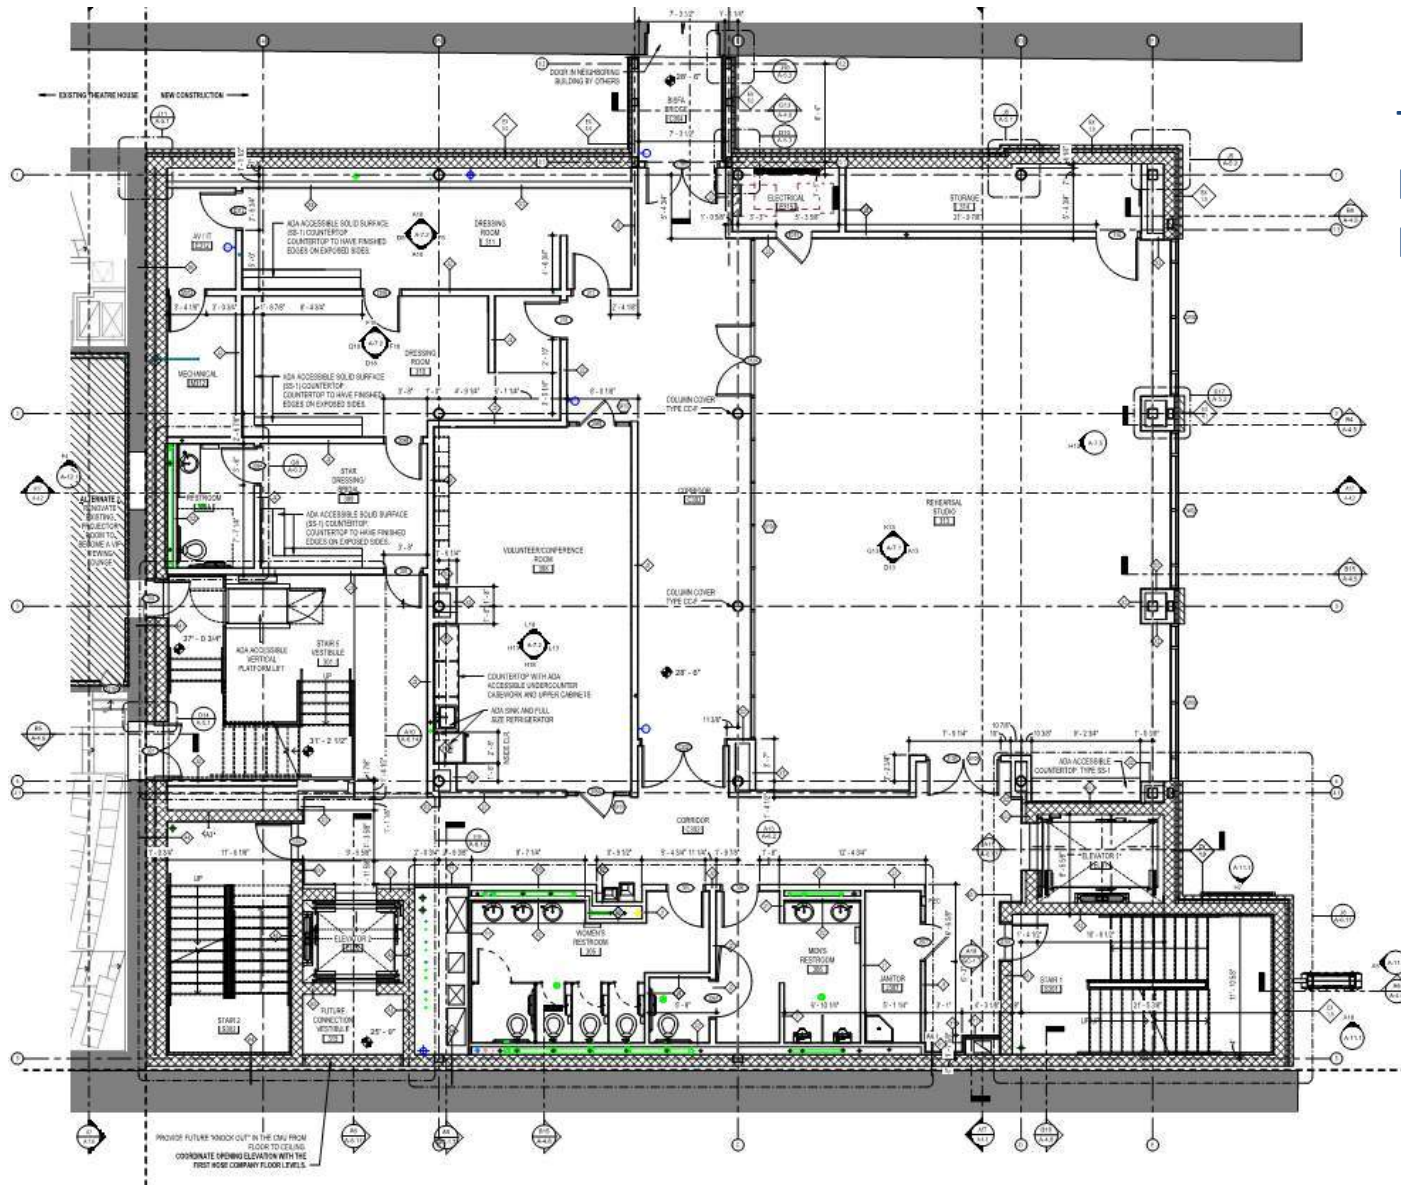

A15 03 THIRD FLOOR PLAN - ENLARGED




MARYLAND THEATRE EXPANSION  
PRE-BID CONFERENCE March 8, 2018





# FOURTH FLOOR PLAN

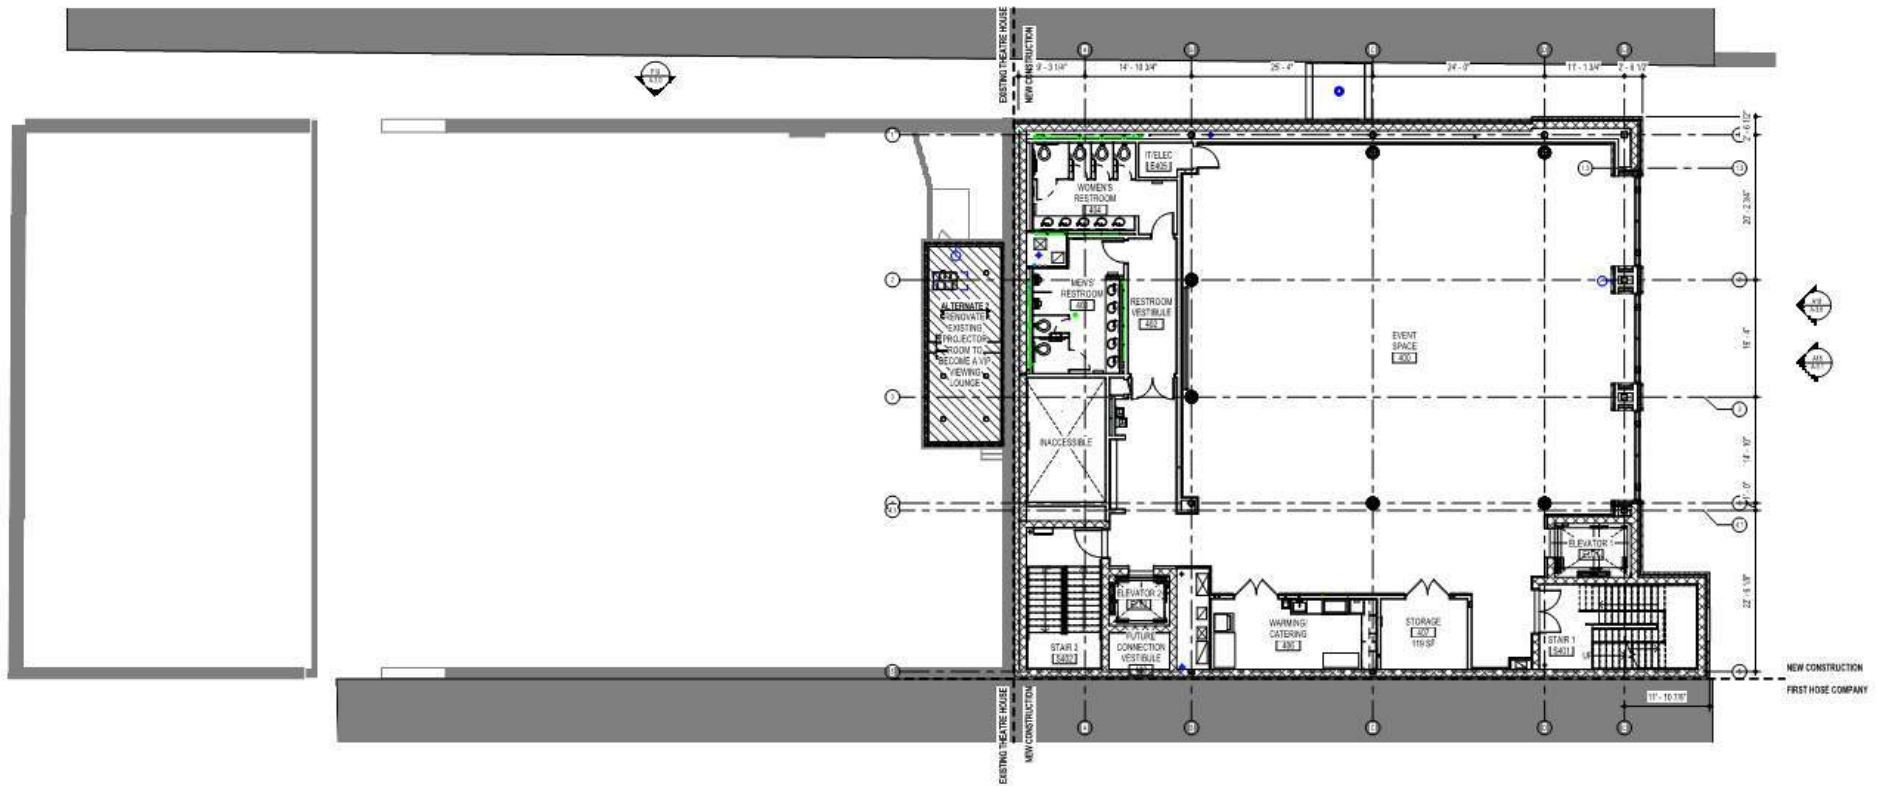

D12 04 FOURTH FLOOR PLAN  
1/8" = 1'-0"




## MARYLAND THEATRE EXPANSION

PRE-BID CONFERENCE March 8, 2018




# FOURTH FLOOR PLAN

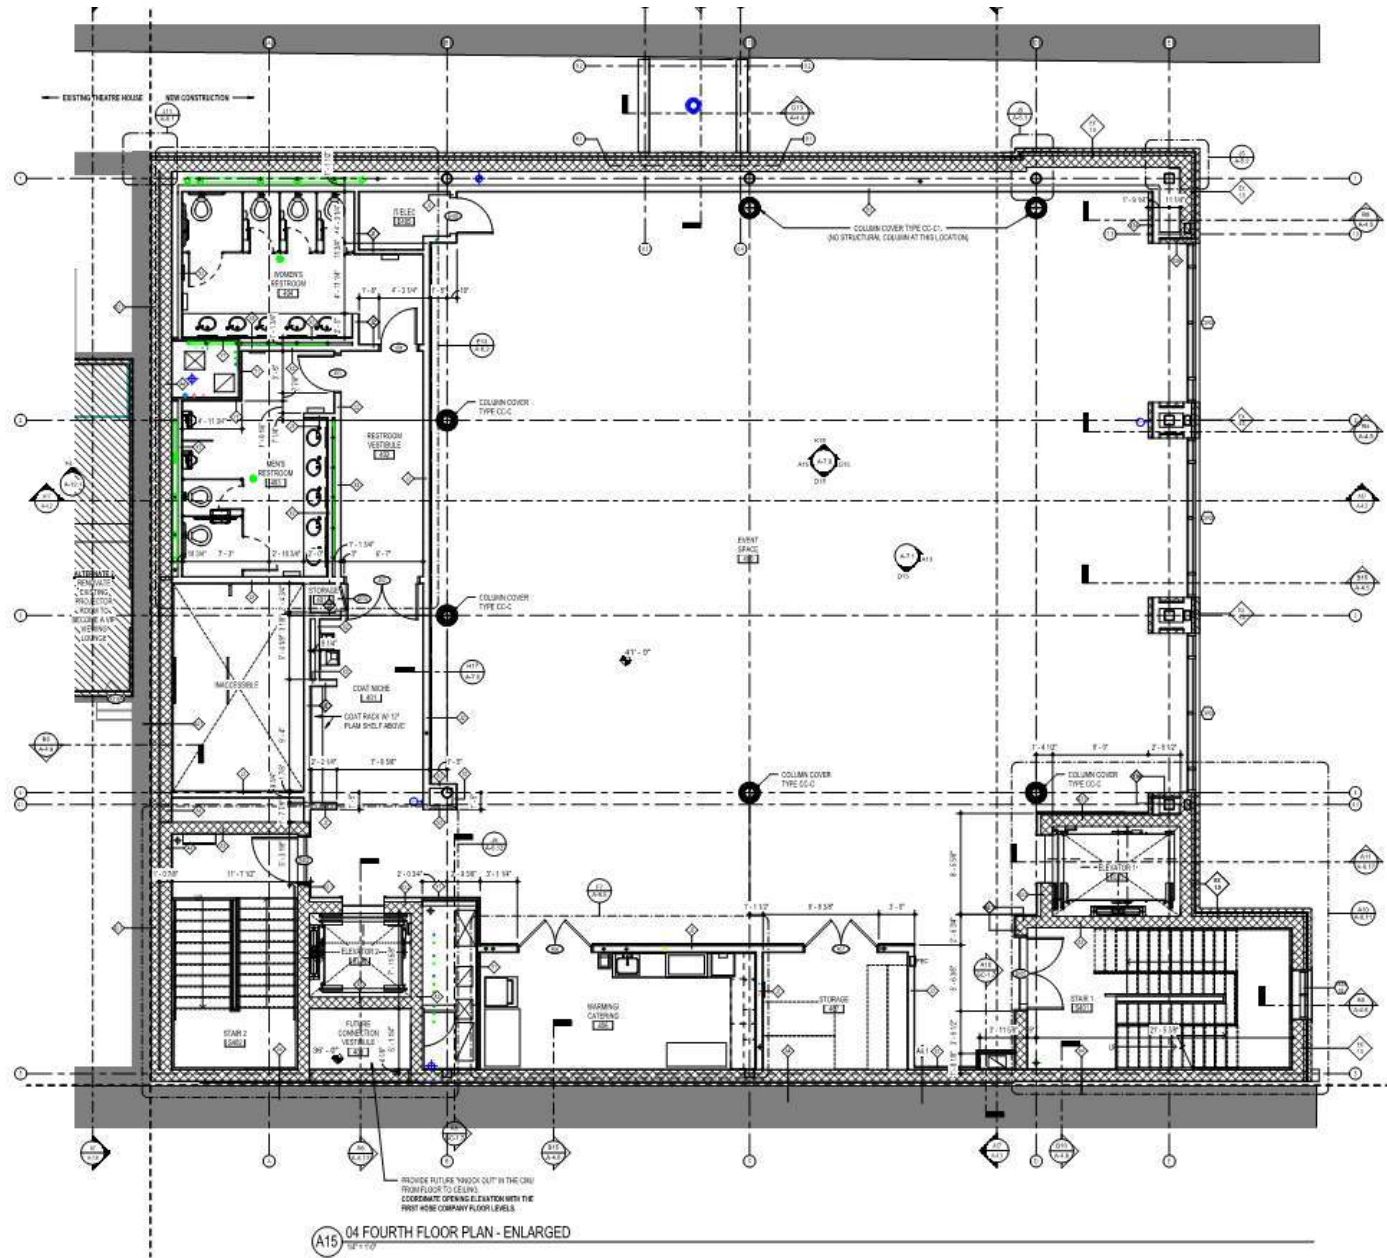

MARYLAND THEATRE EXPANSION  
 PRE-BID CONFERENCE March 8, 2018



# ROOF PLAN

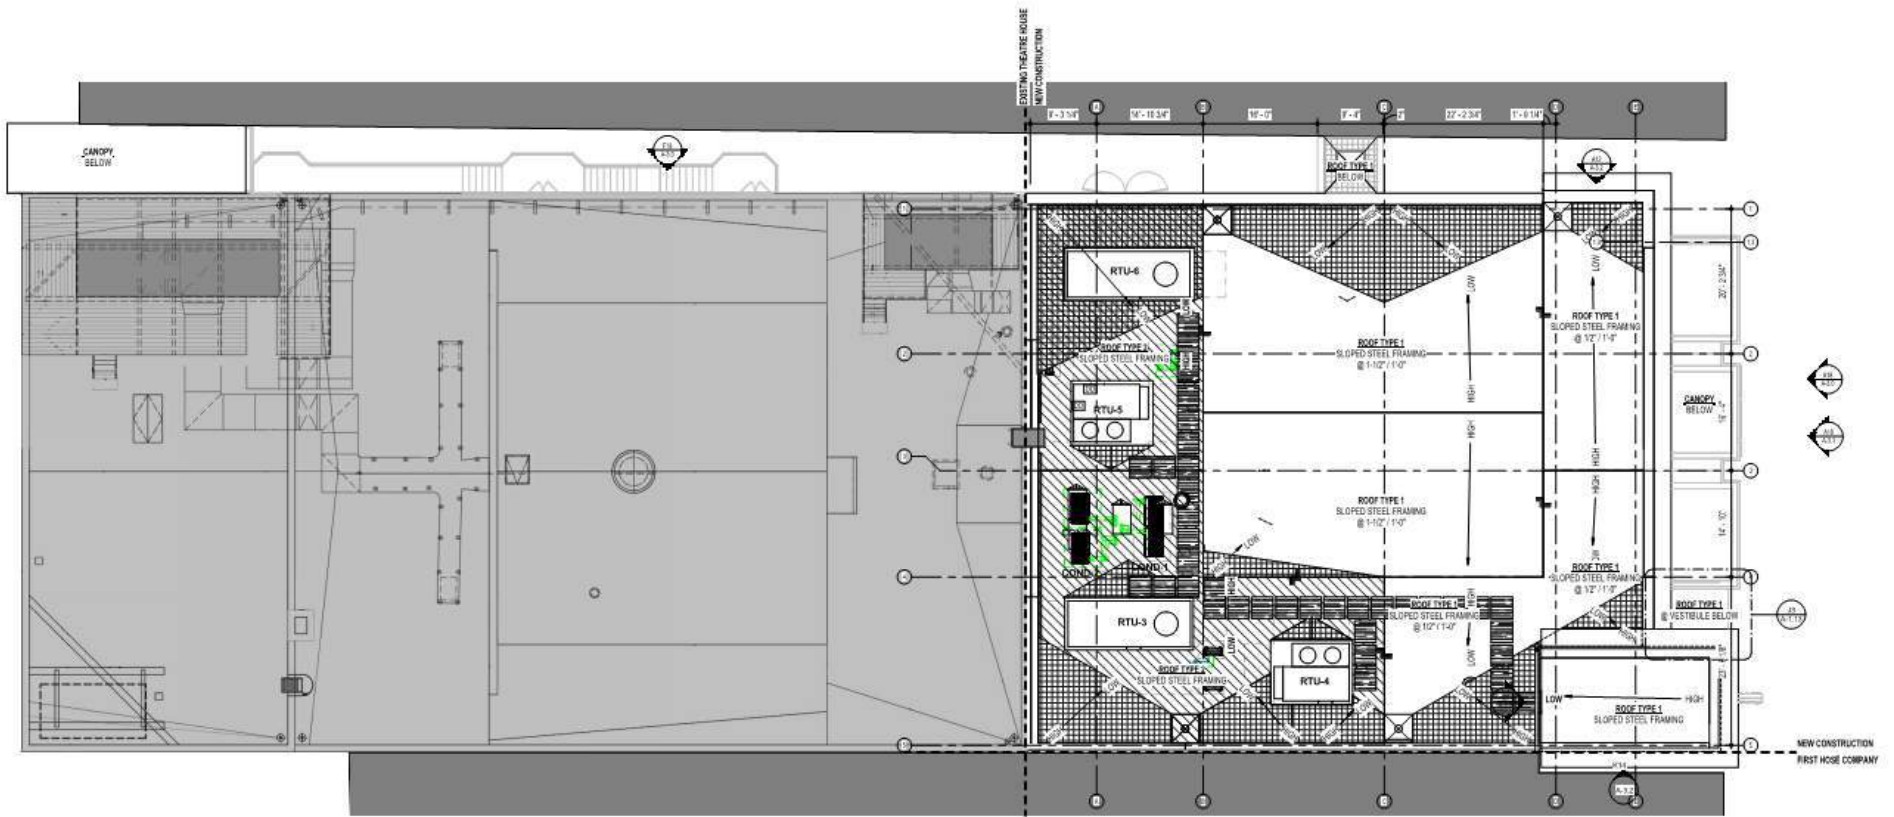


B12 ROOF PLAN  
RF-104



## MARYLAND THEATRE EXPANSION

PRE-BID CONFERENCE March 8, 2018



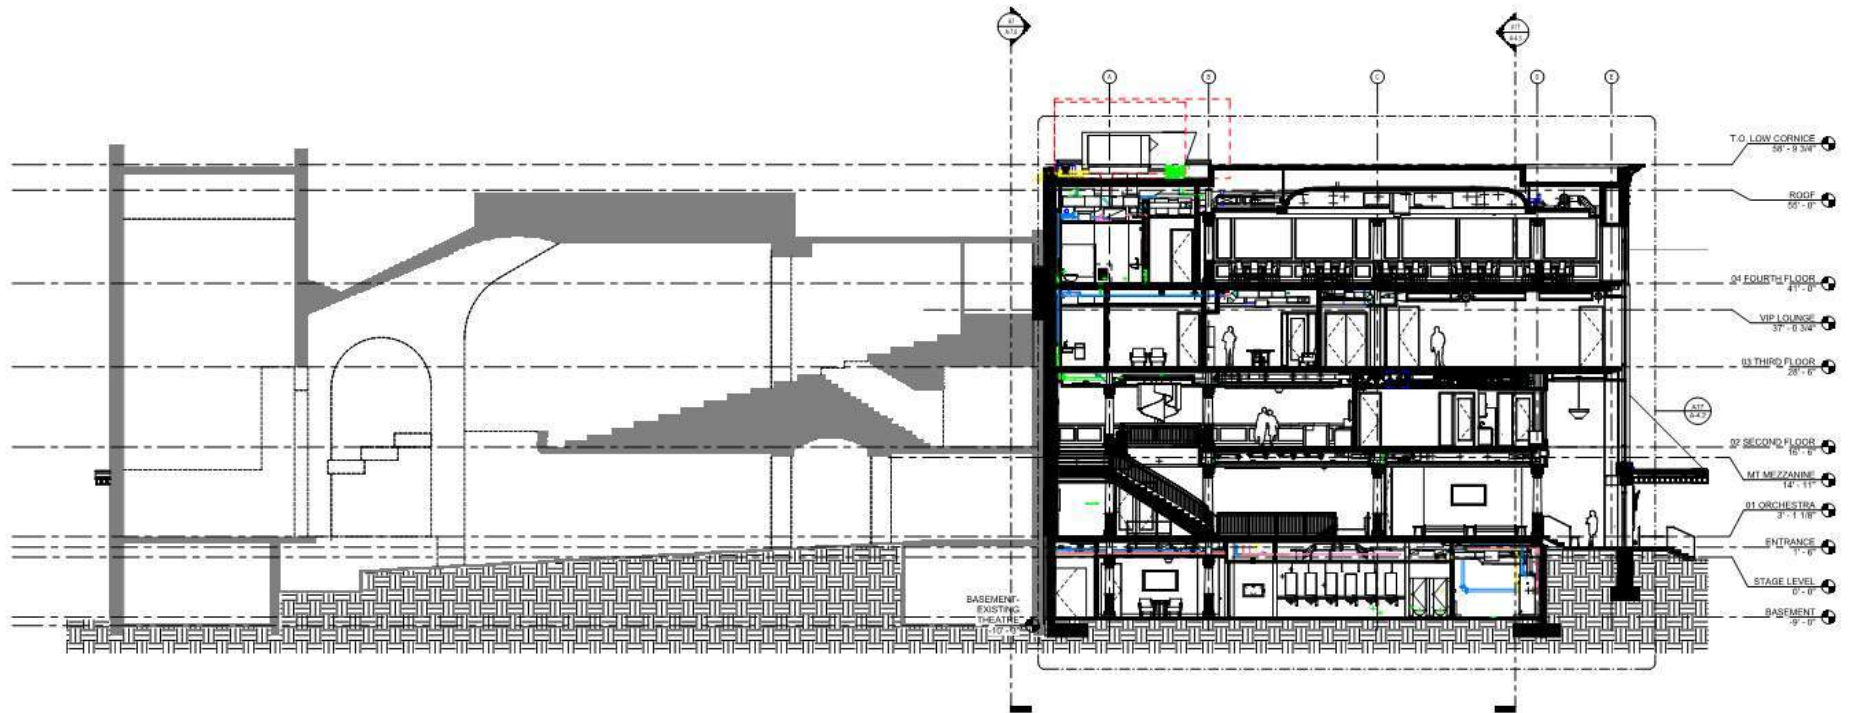


A18 OVERALL BUILDING SECTION - NORTH SOUTH  
1/8" = 1'-0"




MARYLAND THEATRE EXPANSION  
PRE-BID CONFERENCE March 8, 2018



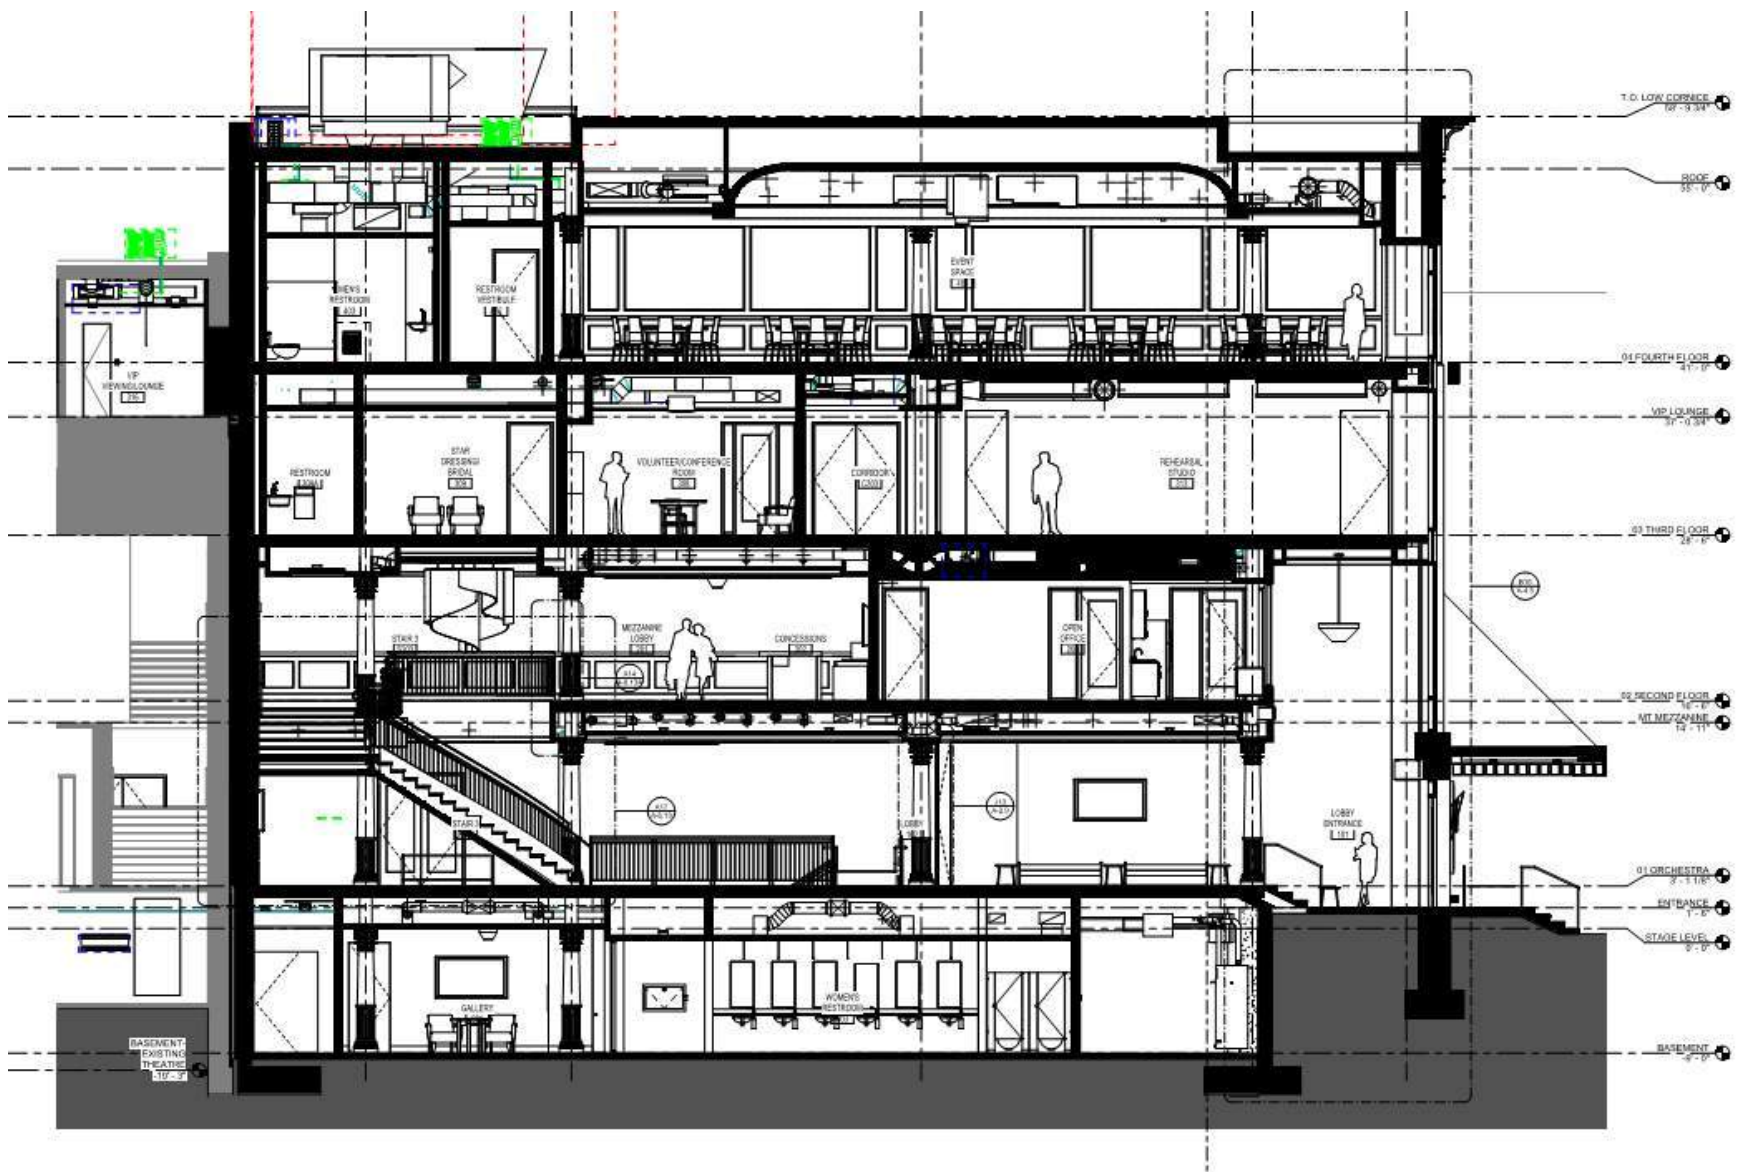

MARYLAND THEATRE EXPANSION  
 PRE-BID CONFERENCE March 8, 2018



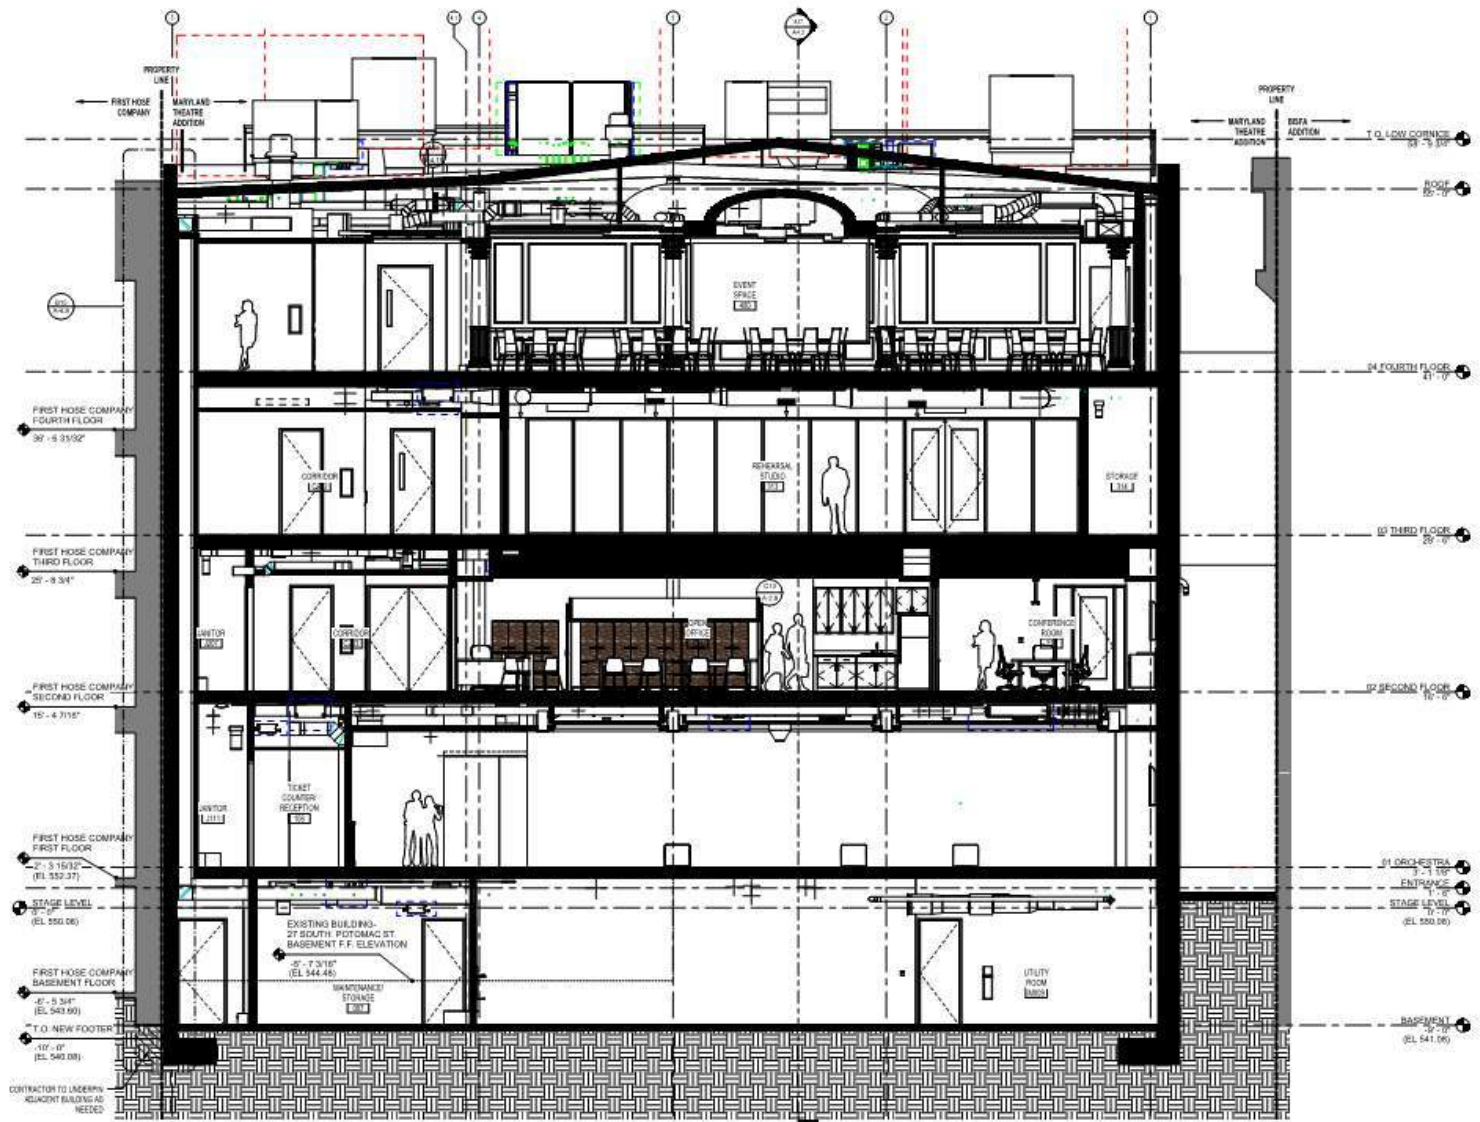

MARYLAND THEATRE EXPANSION  
 PRE-BID CONFERENCE March 8, 2018






A18 SOUTH POTOMAC STREET ELEVATION  
18" x 12"



MARYLAND THEATRE EXPANSION  
PRE-BID CONFERENCE March 8, 2018



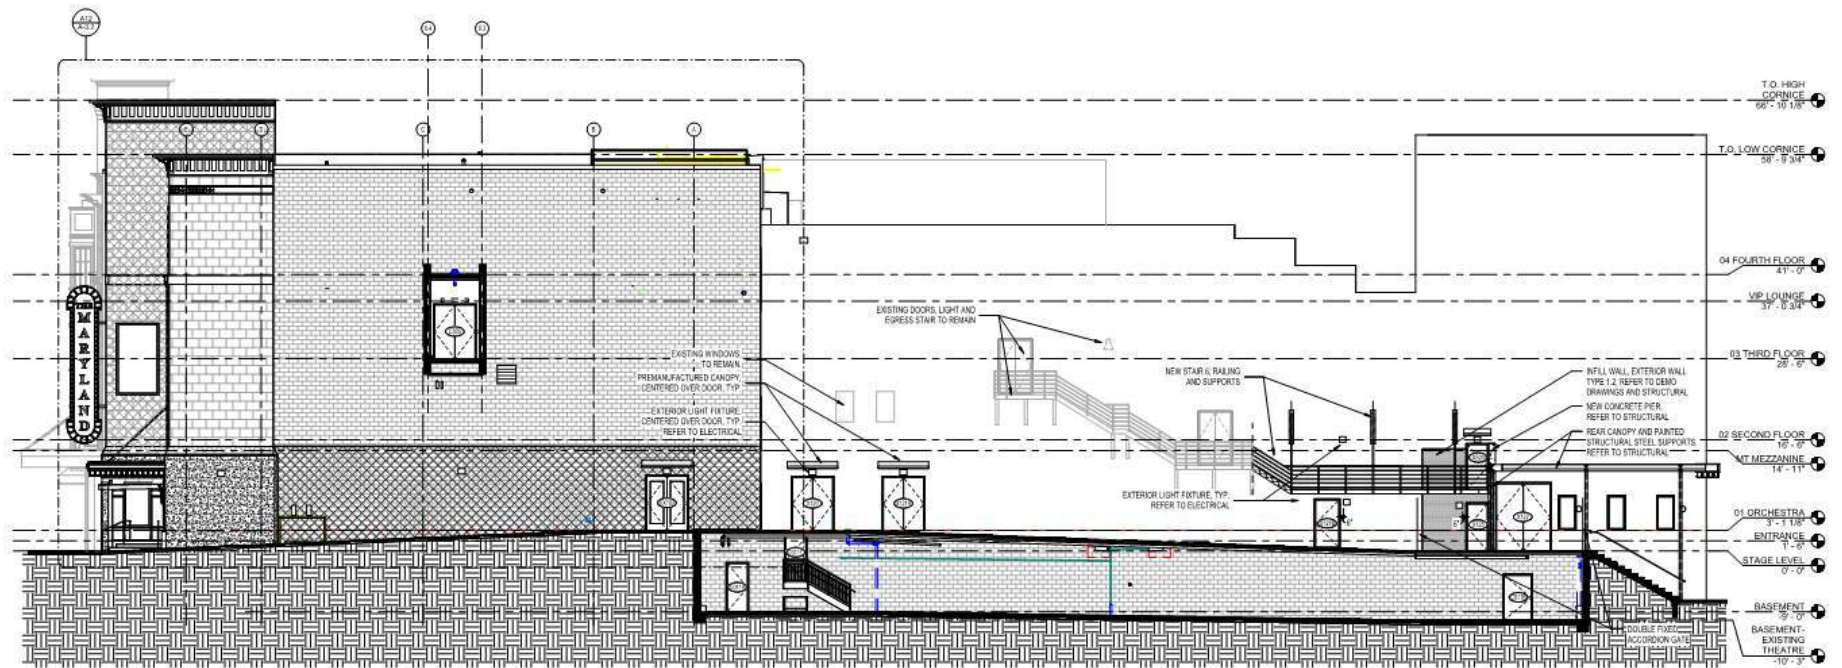


(F18) WALKWAY ELEVATION  
1/8" = 1'-0"



MARYLAND THEATRE EXPANSION  
PRE-BID CONFERENCE March 8, 2018





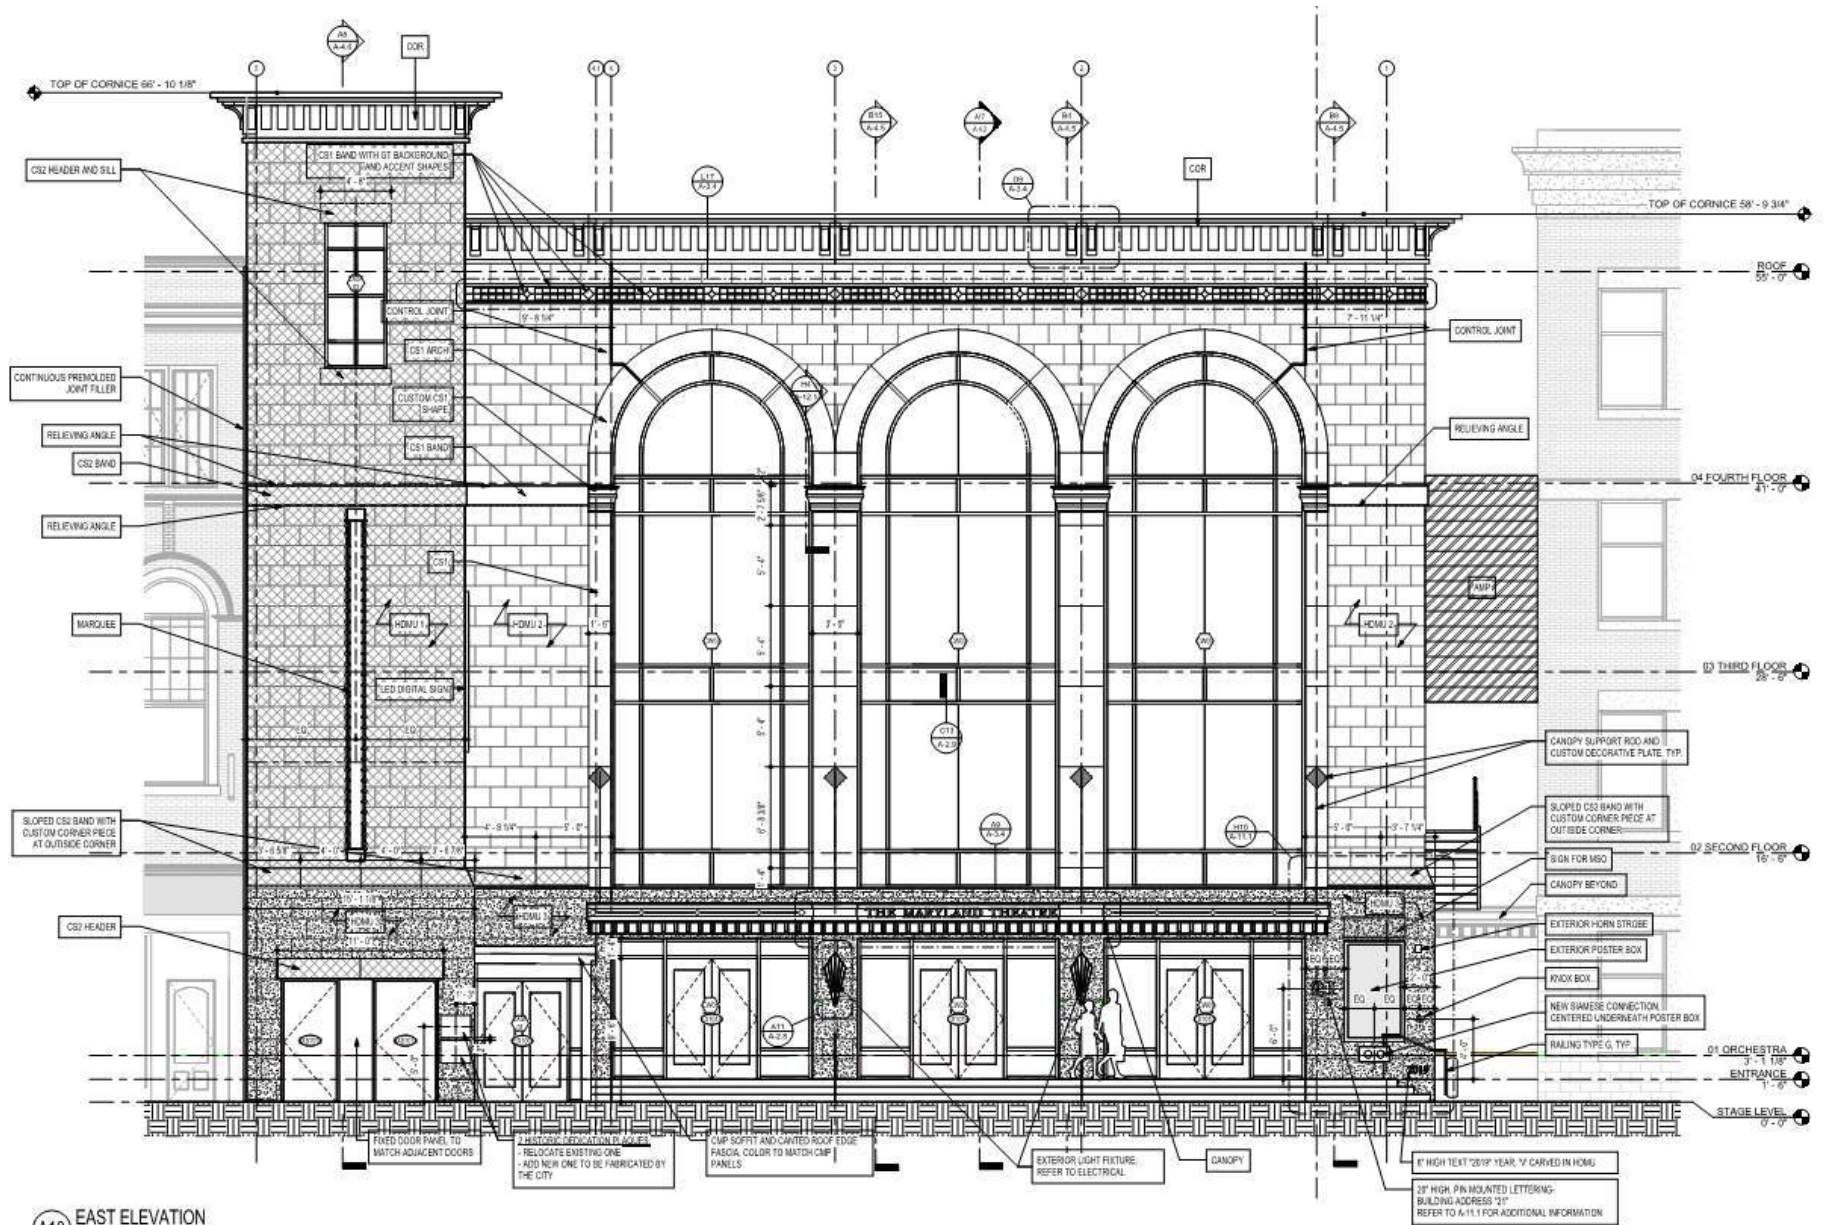


A18 EAST ELEVATION  
1/4" = 1'-0"



MARYLAND THEATRE EXPANSION  
PRE-BID CONFERENCE March 8, 2018



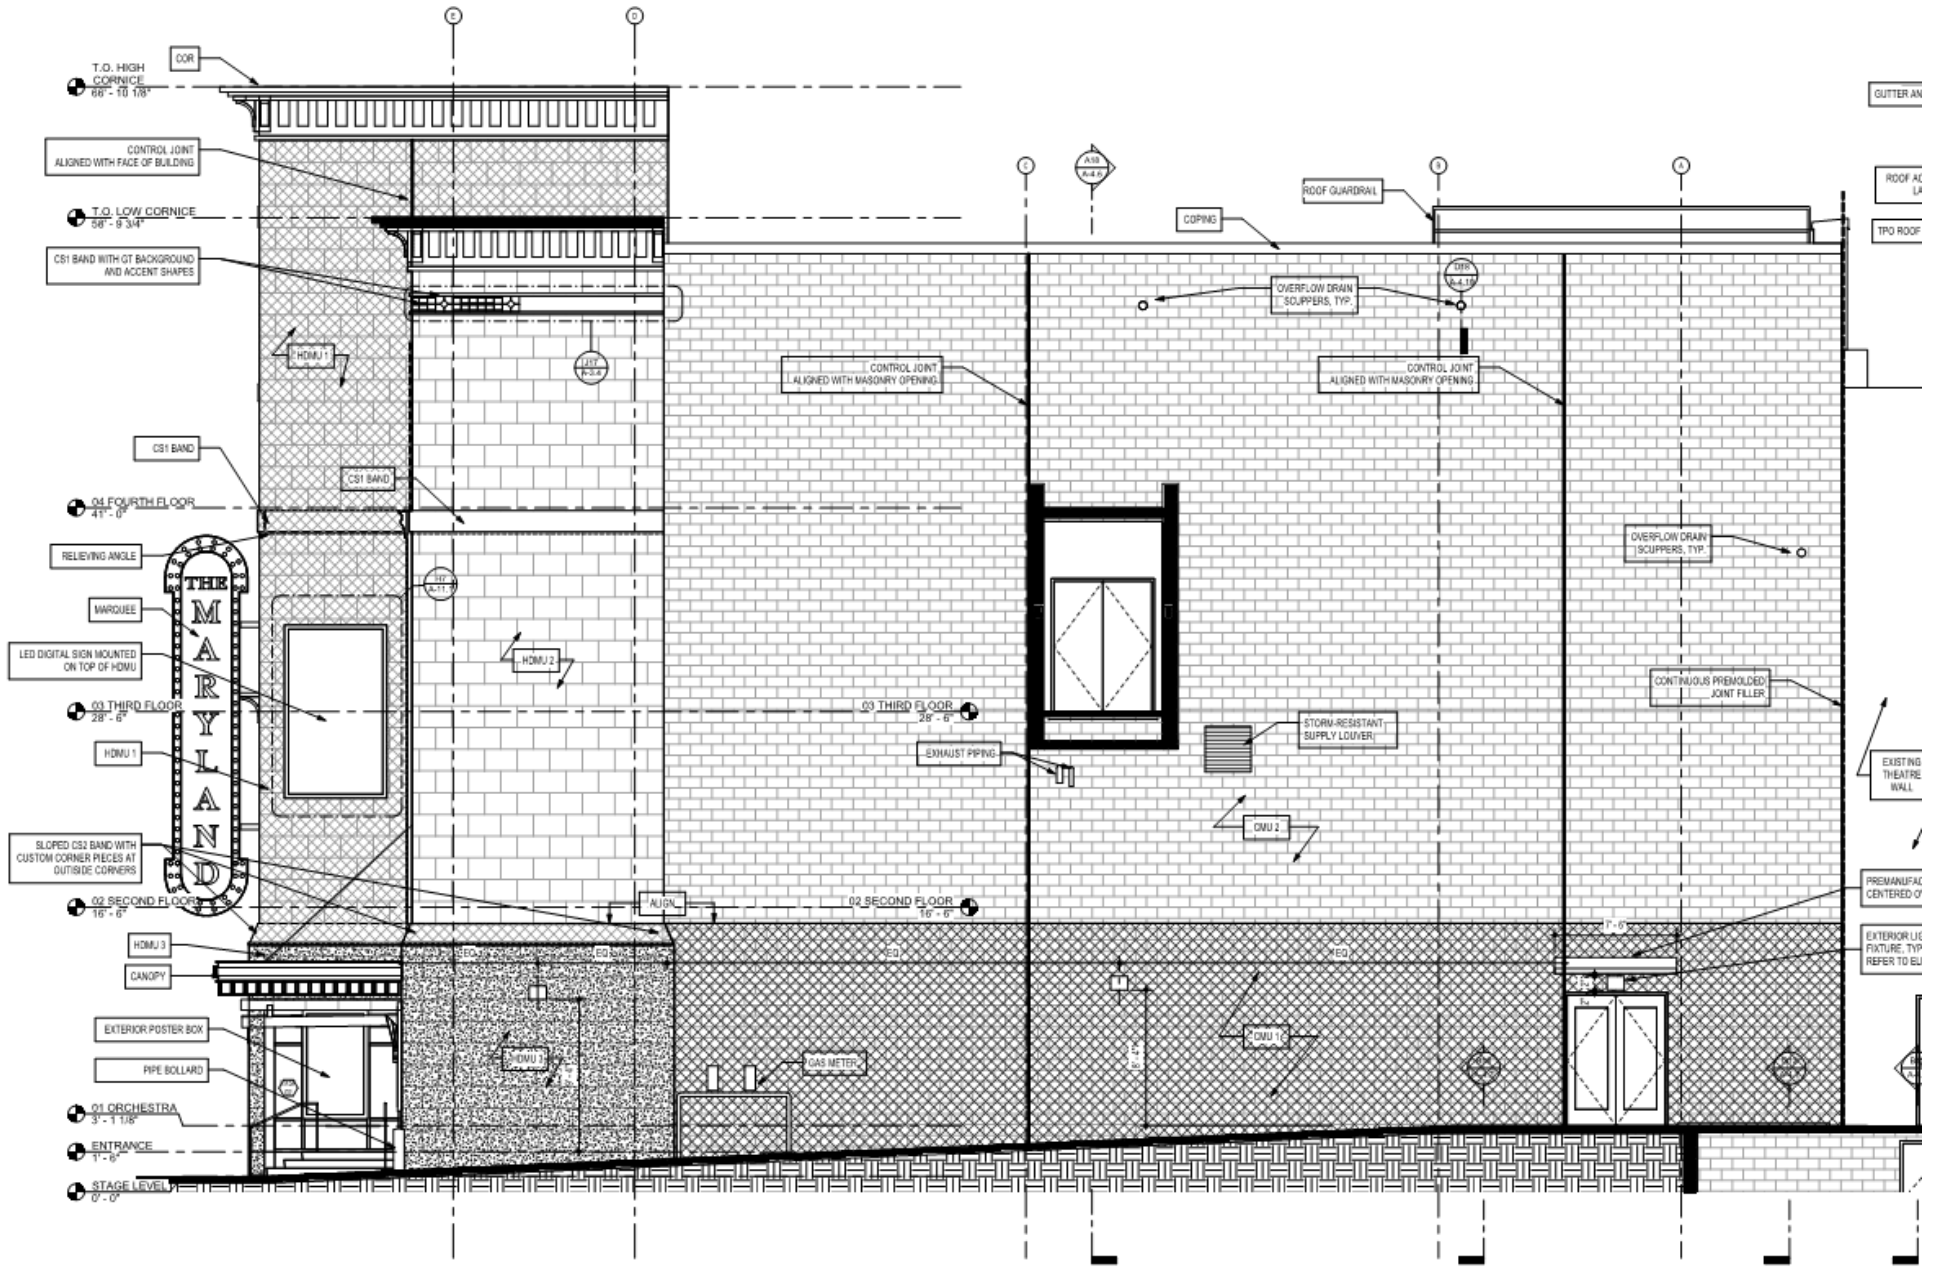

A12 EXT. ELEVATION- NORTH WALL ALONG WALKWAY  
1/4" = 1'-0"




MARYLAND THEATRE EXPANSION  
PRE-BID CONFERENCE March 8, 2018





MARYLAND THEATRE EXPANSION  
PRE-BID CONFERENCE March 8, 2018



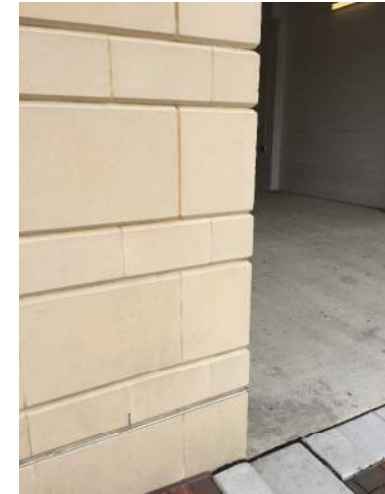

EXTERIOR MATERIALS



MARYLAND THEATRE EXPANSION  
 PRE-BID CONFERENCE March 8, 2018



# CONSTRUCTION PHASING




MARYLAND THEATRE EXPANSION  
PRE-BID CONFERENCE March 8, 2018



**PHASE 1:  
DEMOLITION, CONSTRUCT NEW WALKWAY AND BUILD STAIR CORES.**

**TIME FRAME: 3 MONTHS (JULY 1 2018 - OCT. 1 2018)  
THE THEATRE IS CLOSED DURING THIS PERIOD**

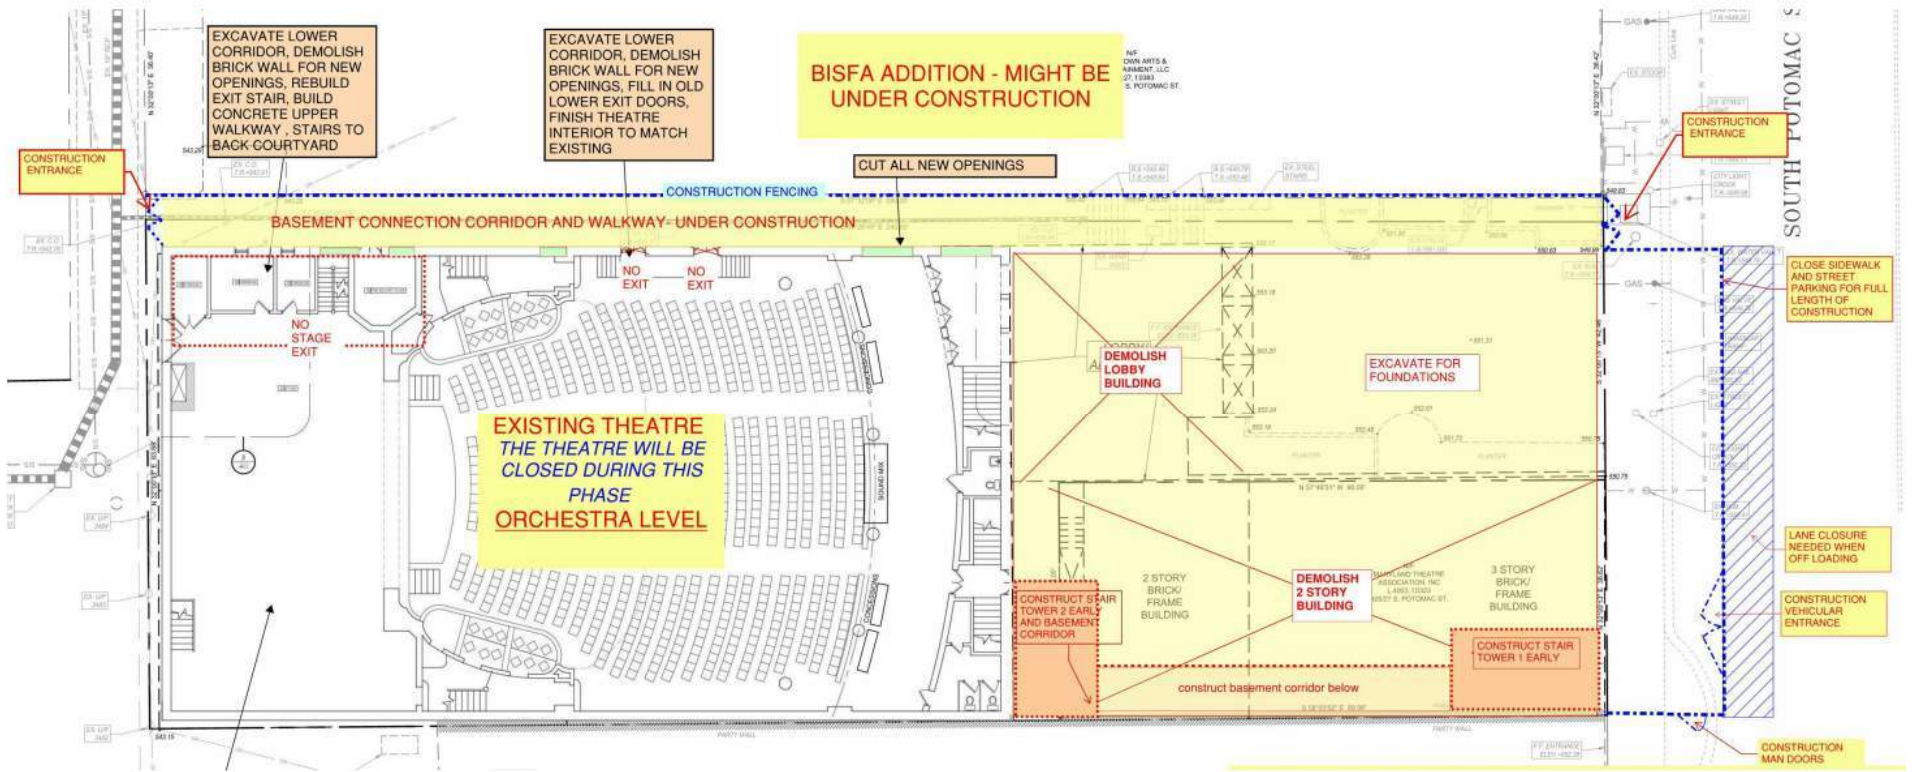

ORCHESTRA PLAN / GROUND FLOOR



**MARYLAND THEATRE EXPANSION**


PRE-BID CONFERENCE March 8, 2018



**PHASE 2:**  
**EGRESS STAIR CONSTRUCTION COMPLETE, THEATRE OPERATIONAL -**  
**MAIN BUILDING CONSTRUCTION PHASE**

**TIME FRAME: 9 MONTHS (OCT 1 2018 - JULY 1 2019)**

**PHASE 3:**  
**2 MONTHS: THEATRE WILL BE CLOSED (JULY 1, 2019 - SEPTEMBER 1, 2019) TO**  
**ALLOW CONNECTION TO EXISTING AND FINAL CONSTRUCTION. NO DRAWINGS**  
**FOR THIS PHASE.**

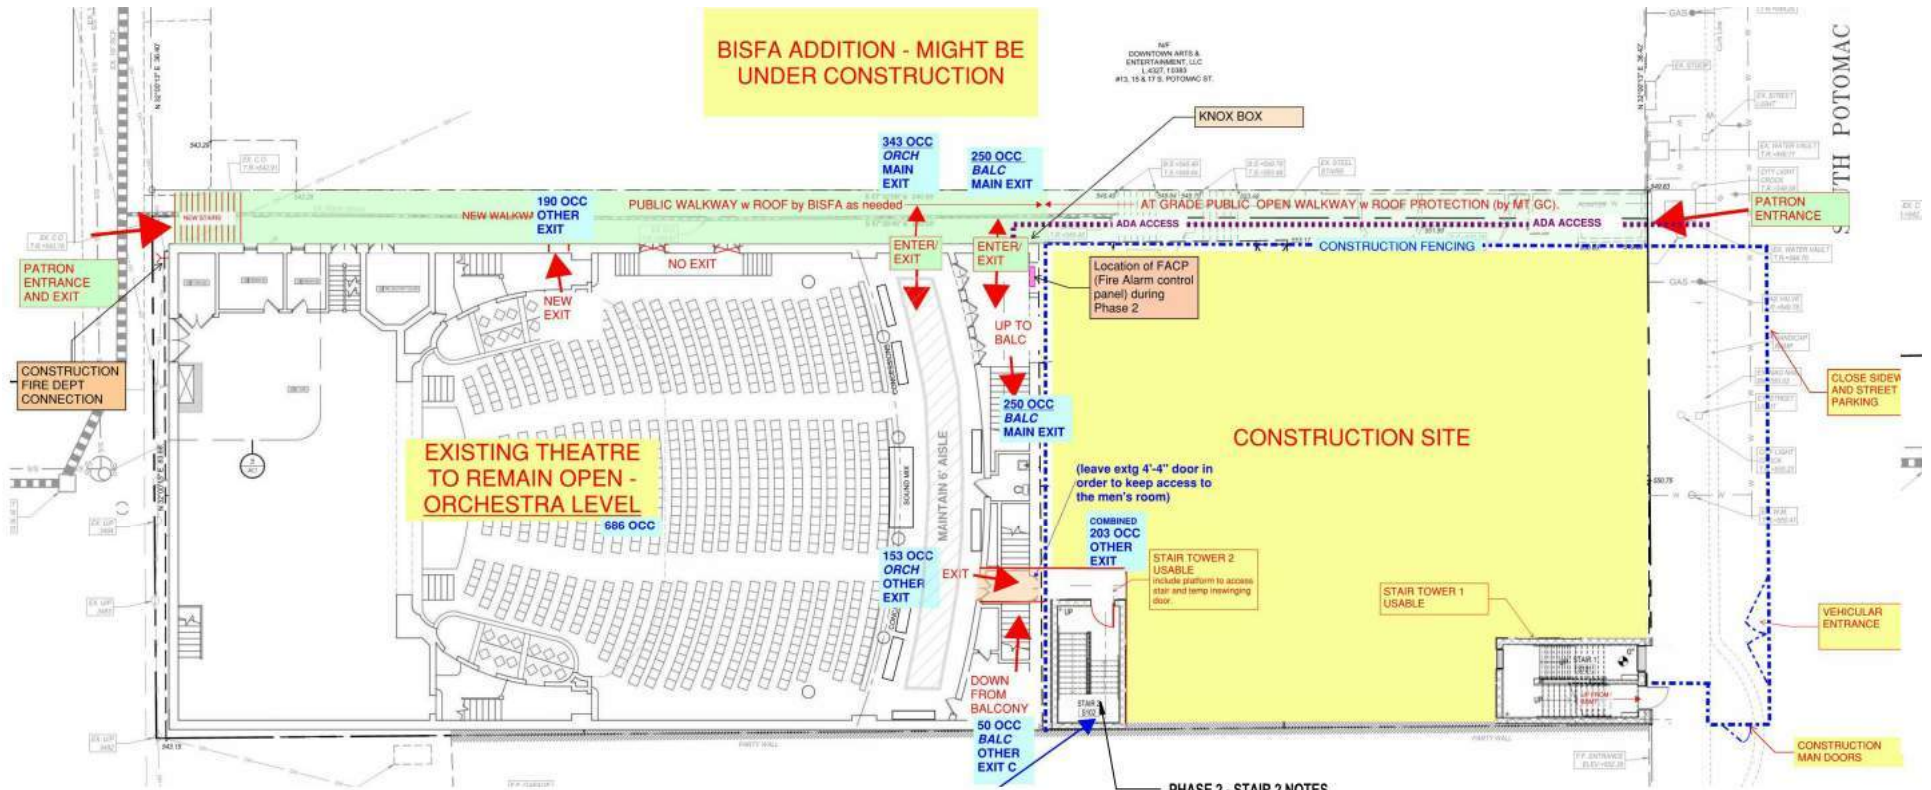

**ORCHESTRA PLAN / GROUND FLOOR**

**PHASE 2 - STAIR 2 NOTES**

- EGRESS OUT OF STAIR 2 TO S. POTOMAC STREET, CONTRACTOR TO PROVIDE THE FOLLOWING:
- 1) CLEAN AND CLEAR PATH WAY AT ALL TIMES.
  - 2) STAIR LIGHTING MUST BE IN PLACE AND ON WHEN THE THEATRE IS OPERATIONAL.
  - 3) THE STAIR TOWER WALLS, ROOF, GUARDRAILS, HANDRAILS AND SIGNAGE NEED TO ALL BE IN PLACE. INCLUDING EXIT SIGNAGE AS NEEDED.
  - 4) THE STAIRWAYS SHOULD HAVE THE CABINET UNIT HEATERS INSTALLED AND OPERABLE
  - 5) IT IS UNDERSTOOD THAT ALTHOUGH THE SPRINKLER PIPING MIGHT BE INSTALLED IT WILL NOT BE ENERGIZED UNTIL THE WHOLE SYSTEM IS ENERGIZED.
  - 6) THESE EGRESSWAYS WILL NEED INSPECTION BY THE FIRE MARSHALL AND CITY OF HAGERSTOWN PRIOR TO USE AND AT SET INTERVALS DURING THIS PERIOD AS ESTABLISHED BY THE FIRE MARSHALL




**MARYLAND THEATRE EXPANSION**

PRE-BID CONFERENCE March 8, 2018





# MECHANICAL

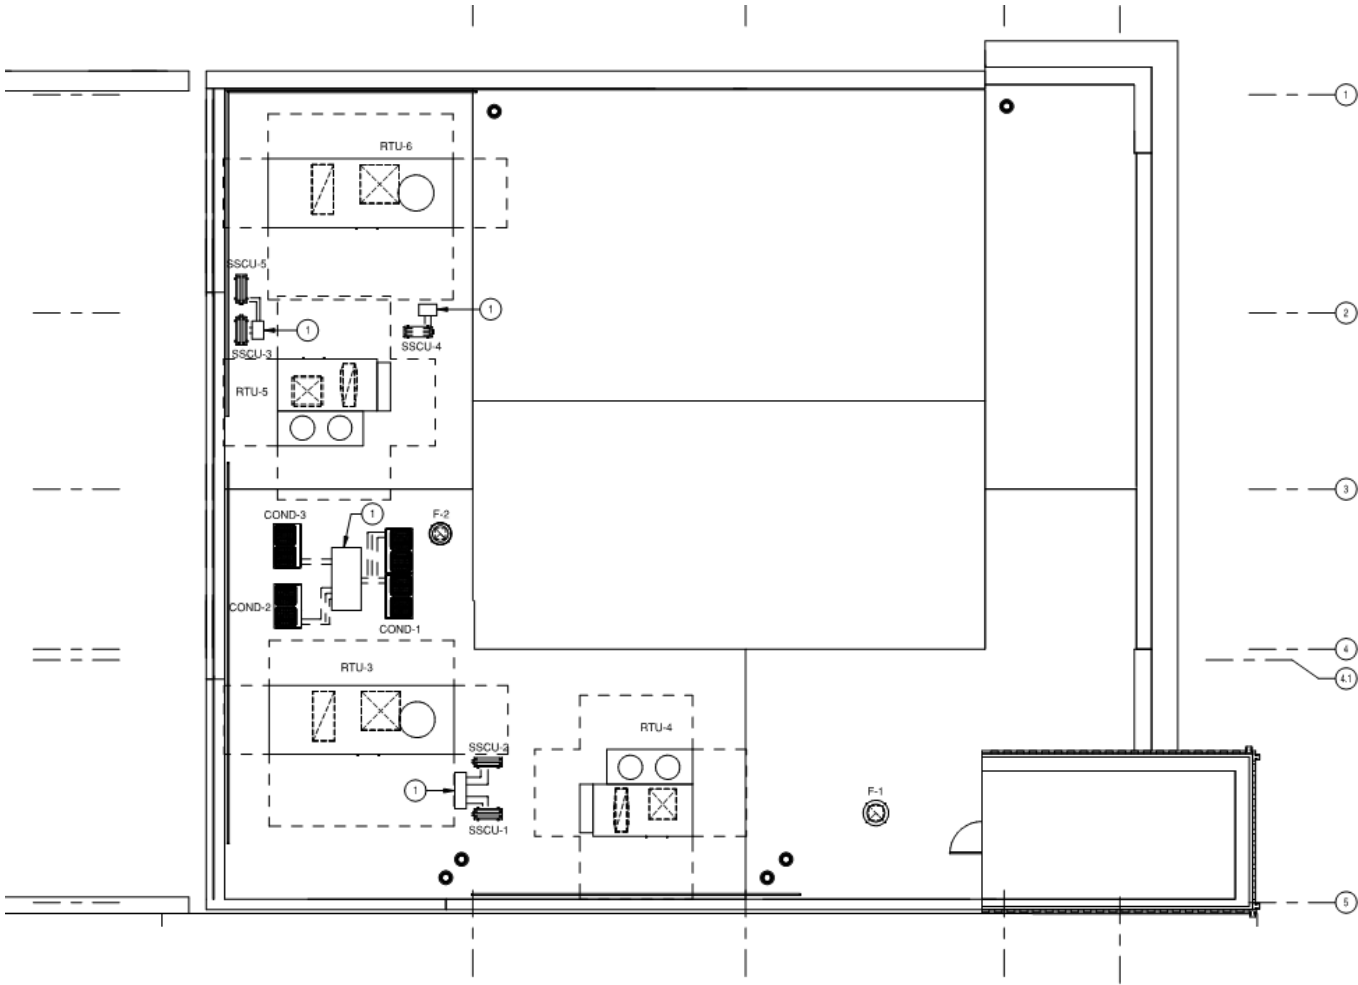


ROOF PLAN - MECHANICAL  
1/8" = 1'-0"



MARYLAND THEATRE EXPANSION  
PRE-BID CONFERENCE March 8, 2018



# ELECTRICAL

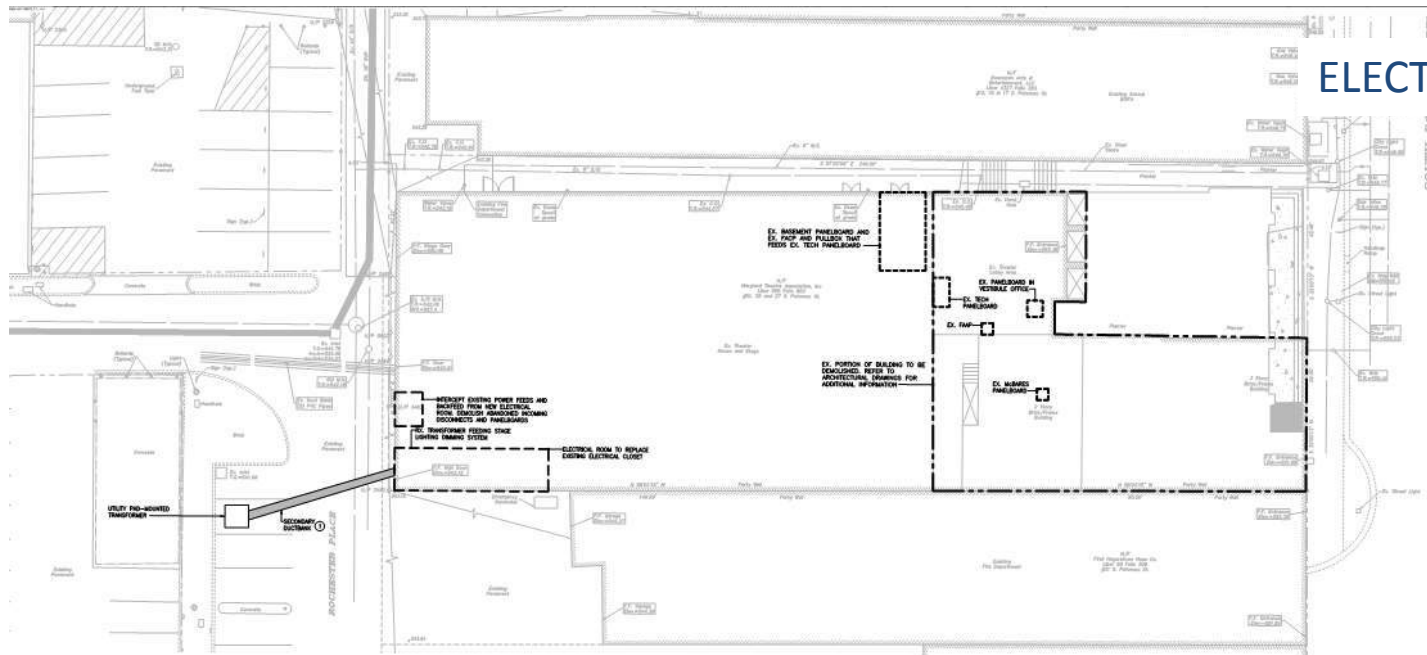

**ELECTRICAL SITE PLAN**  
SCALE 1" = 10'-0"



**EX. PULLBOX, FEEDS EX. TECH PANELBOARD**  
SCALE NONE



**EX. BASEMENT PANELBOARD**  
SCALE NONE



**EX. FACP**  
SCALE NONE



**EX. VESTIBULE PANELBOARD AND ASSOCIATED SWITCHES**  
SCALE NONE



**EX. TECH PANELBOARD**  
SCALE NONE



**EX. FAACP**  
SCALE NONE



**EX. STAGE LIGHTING TRANSFORMER**  
SCALE NONE



**EX. MCBARES PANELBOARD**  
SCALE NONE

**GENERAL NOTES:**

- REFER TO ELECTRICAL FLOOR PLAN, REAR FOR WIRING AND ELECTRICAL SYMBOLS FOR ADDITIONAL INFORMATION AND ELECTRICAL SERVICE INFORMATION.

**ADDITIONAL EXISTING ELECTRICAL INFORMATION:**

**BASE 1:**


- EXISTING TRANSFORMER FEEDING STAGE LIGHTING DIMMING SYSTEM.
- EXISTING PORTION OF EXISTING SERVICE TO THE BUILDING WILL REMAIN.
- EXISTING TRANSFORMER FEEDING STAGE LIGHTING DIMMING SYSTEM AND FEEDING TO SOME OF THE BUILDING.
- PROVIDE NEW ELECTRICAL DISTRIBUTION AND WIRING FOR ALL EXISTING LOADS.
- AT END OF PHASE 1, ALL ELECTRICAL LOADS TO THE EXISTING BUILDING WILL BE BACK ONLINE AND FULLY OPERATIONAL.

**BASE 2:**

- THE ALARM CONTROL PANEL (FAACP) IS LOCATED IN THE REAR OF THE EXISTING BUILDING AND WILL REMAIN OPERATIONAL. PROVIDE COORDINATION EXISTING DEVICES LOCATED IN THE REAR AND TYPED OVER TO THE OWNER OF A GOOD SHOT.
- THE MANAGER SHALL BE RELOCATED TO THE REAR OF THE BUILDING DURING THE DEMOLITION PHASE. FIELD LOCATE CONTROL ROOM WITH FAC PRIOR TO DEMOLITION.

**DRAWING NOTES:**

- FIELD AND REPAIR AS SHOWN.

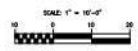

**MARYLAND THEATRE EXPANSION**  
PRE-BID CONFERENCE March 8, 2018



# MOVIE

[https://www.youtube.com/watch?v=qR\\_LaUq3vHw&t=36s](https://www.youtube.com/watch?v=qR_LaUq3vHw&t=36s)



MARYLAND THEATRE EXPANSION

PRE-BID CONFERENCE March 8, 2018



SUBMIT WRITTEN QUESTIONS TO WASHINGTON  
COUNTY  
via email:

[purchasingquestions@washco-md.net](mailto:purchasingquestions@washco-md.net)

Reference PUR-1378



MARYLAND THEATRE EXPANSION  
PRE-BID CONFERENCE March 8, 2018



THE END



MARYLAND THEATRE EXPANSION  
PRE-BID CONFERENCE March 8, 2018



## 2018/2019

### Days of Scheduled Events at The Maryland Theatre

Year	Month	Days with Scheduled Events
<b>2018</b>	April	4, 6, 7, 8, 9, 10, 11, 12, 13, 14, 15, 16, 17, 18, 19, 20, 21, 22, 23, 25, 27, 28, 29, 30
	May	1, 2, 3, 5, 6, 11, 12, 13, 15, 16, 17, 18, 19, 20, 21
	June	1, 3, 4, 5, 6, 7, 8, 9, 10, 14, 15, 16, 17, 18, 19, 20, 21, 22, 23, 24, 25, 26, 27, 28, 29, 30
	July	<b>Closed for Construction</b>
	August	<b>Closed for Construction</b>
	September	28
	October	4, 10, 11, 12, 13, 14, 17, 18, 19, 20, 24, 25, 26, 27, 28
	November	2, 3, 9, 10, 11, 16, 17, 18, 19, 20, 29, 30
	December	1, 2, 3, 5, 6, 7, 8, 9, 11, 12, 13, 14, 15, 16, 17, 18, 19, 20, 21
<b>2019</b>	January	16, 17, 18, 19, 26
	February	1, 7, 8, 9, 10, 16, 17, 18, 19, 20, 21, 22, 23, 28
	March	1, 2, 7, 8, 9, 10, 15, 16, 17, 20, 21, 22, 23, 24, 29, 30, 31
	April	1, 2, 3, 4, 5, 6, 7, 8, 9, 10, 11, 12, 13, 14, 15, 26, 27, 28, 30
	May	1, 2, 3, 4, 5, 10, 11, 14, 15, 16, 17, 18, 25, 31
	June	1, 3, 4, 5, 6, 7, 8, 14, 15, 16, 17, 18, 19, 20, 21, 22, 23, 24, 25, 26, 27, 28, 29
	July	<b>Closed for Construction</b>
	August	<b>Closed for Construction</b>
	September	<b>Closed for Construction</b>
	October	4, 5, 6, 7, 8, 9, 10, 11, 12, 17, 18, 19, 20, 25, 26, 30, 31
	November	1, 2, 3, 9, 10, 15, 16, 17, 18, 28, 29, 30
	December	1, 2, 3, 4, 5, 6, 7, 8, 12, 13, 14, 15, 16, 17, 18, 19, 20, 21, 22, 23