



Washington County

M A R Y L A N D

PURCHASING DEPARTMENT  
DIVISION OF BUDGET & FINANCE

**PUR-1614  
ADDENDUM NO. 2  
INVITATION TO BID**

**FUEL DISPENSING SYSTEM REPLACEMENT**

**DATE: Wednesday, May 3, 2023**

**BIDS DUE: Wednesday, May 17, 2023  
2:00 P.M.(EDT/EST)**

To Bidders:

This Addendum is hereby made a part of the Contract Documents on which all bids will be based and is issued to correct and clarify the original documents.

Please acknowledge receipt of this Addendum at the appropriate space on the Proposal Form. This Addendum consists of two (2) pages.

**NOTE: All Bidders must enter the Washington County Administration Complex through either the front door at the 100 West Washington Street entrance or through the rear entrance (w/blue canopy roof) which is handicap accessible and must use the elevator to access the Purchasing Department to submit their bid and/or to attend the Pre-Bid Conference. Alternate routes are controlled by a door access system. The general public will be subject to wand search and will be required to remove any unauthorized items from the building prior to entry. Prohibited items include but are not limited to: Weapons of any type; Firearms, ammunition and explosive devices; Cutting instruments of any type - including knives, scissors, box cutters, work tools, knitting needles, or anything with a cutting edge, etc.; Pepper spray, mace or any other chemical defense sprays; and Illegal substances.**

**ITEM NO. 1:** Inquiry: Paragraph 11 of the supplemental terms and conditions indicates there are liquidated damages of \$150/day for each piece of equipment not delivered by the delivery time specified. Can you please provide a contract period in which it is expected all work will be completed.

Response: Refer to the Request for Quotation, Page 18, Supplemental Terms and Conditions, Scope of Work; **ADD** the following paragraph.

**Time of Completion: By submission of a bid, the Bidder agrees to commence work under this Contract upon receipt of the Notice to Proceed (issuance of Purchase Order), prosecute the work diligently, and shall be complete the work not later**

**Fuel Dispensing System Replacement**

**than sixty (60) consecutive calendar days thereafter. The time stated for completion shall include material procurement, performance of the work, and final clean-up of the premises ready for use.**

**ITEM NO. 2:** Inquiry: Spec section Fuel dispensers #3 states “proposed solenoid valve shall be controlled by and powered by the proposed gasoline fuel dispenser.” Is said solenoid the same as materials #14 block valve? If not, what is the block valve?

Response: The solenoid and block valve are that of the same.

**ITEM NO. 3:** Inquiry: Please quantify the number of “miscellaneous circuit breakers” that are anticipated for code? Are there any specs on existing or new?

Response: Part 1 of Item No. 3 herein: The County is not able to provide this information at this time. A site visit can be scheduled with Dave Mason


Response: Part 2 of Item No. 3 herein: No, there are no specs on the existing system or the new system.

**ITEM NO. 4:** See attachment “A” this addendum, the pump sketch was inadvertently omitted from the original bid document.

By Authority of:



Rick F. Curry, CPPO  
Director of Purchasing

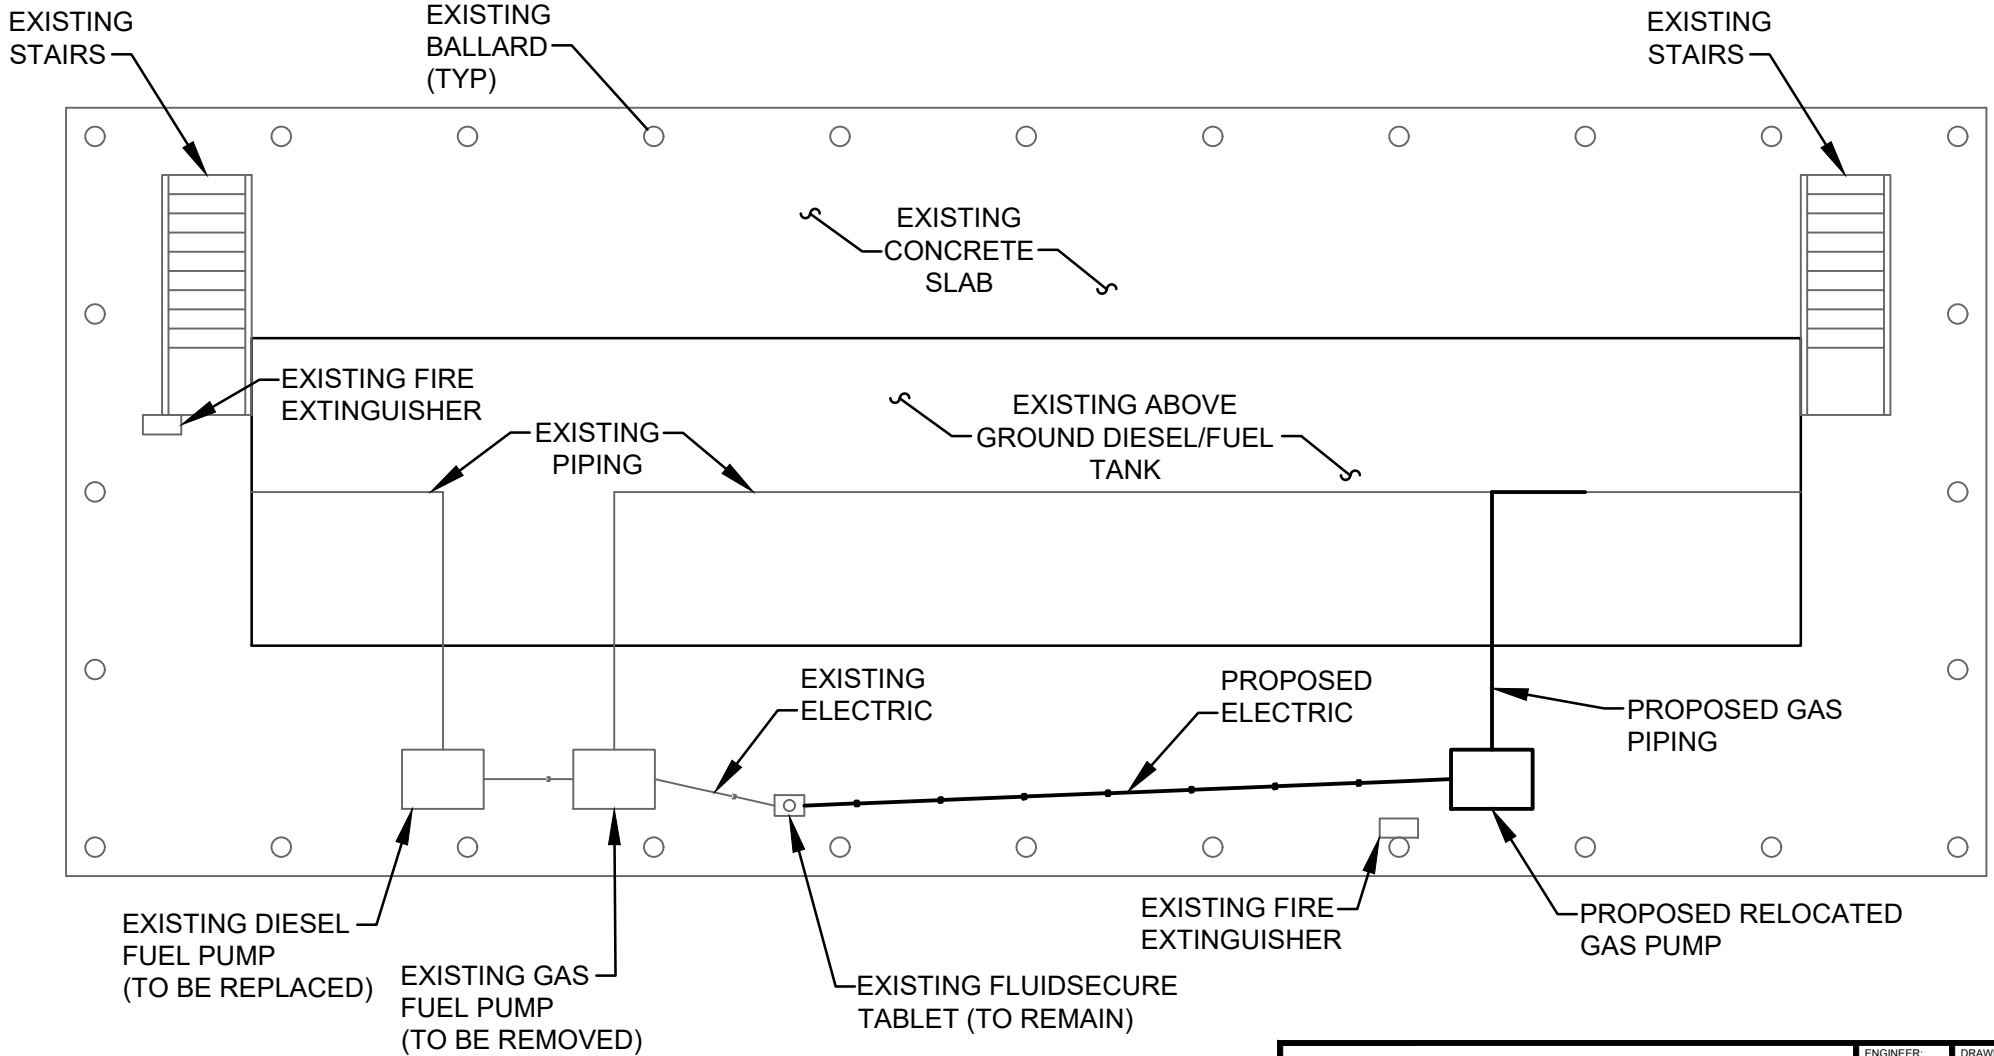

**40 WEST LANDFILL  
FUEL PUMP REPLACEMENT**

**LAYOUT**



DIVISION OF ENVIRONMENTAL MANAGEMENT  
DEPARTMENT OF SOLID WASTE  
12630 EARTH CARE ROAD  
HAGERSTOWN, MD 21740  
240-313-2970 Fax: 301-582-3612

ENGINEER: DAM	DRAWN BY: DAM
DESIGNED BY: DAM	CHECKED BY: DAM
DATE: 2/2023	

SCALE  
1:5

SHEET NO.  
1 OF 1

PROJECT NO.  
20-168