


I - 81 NORTH  
ON RAMP

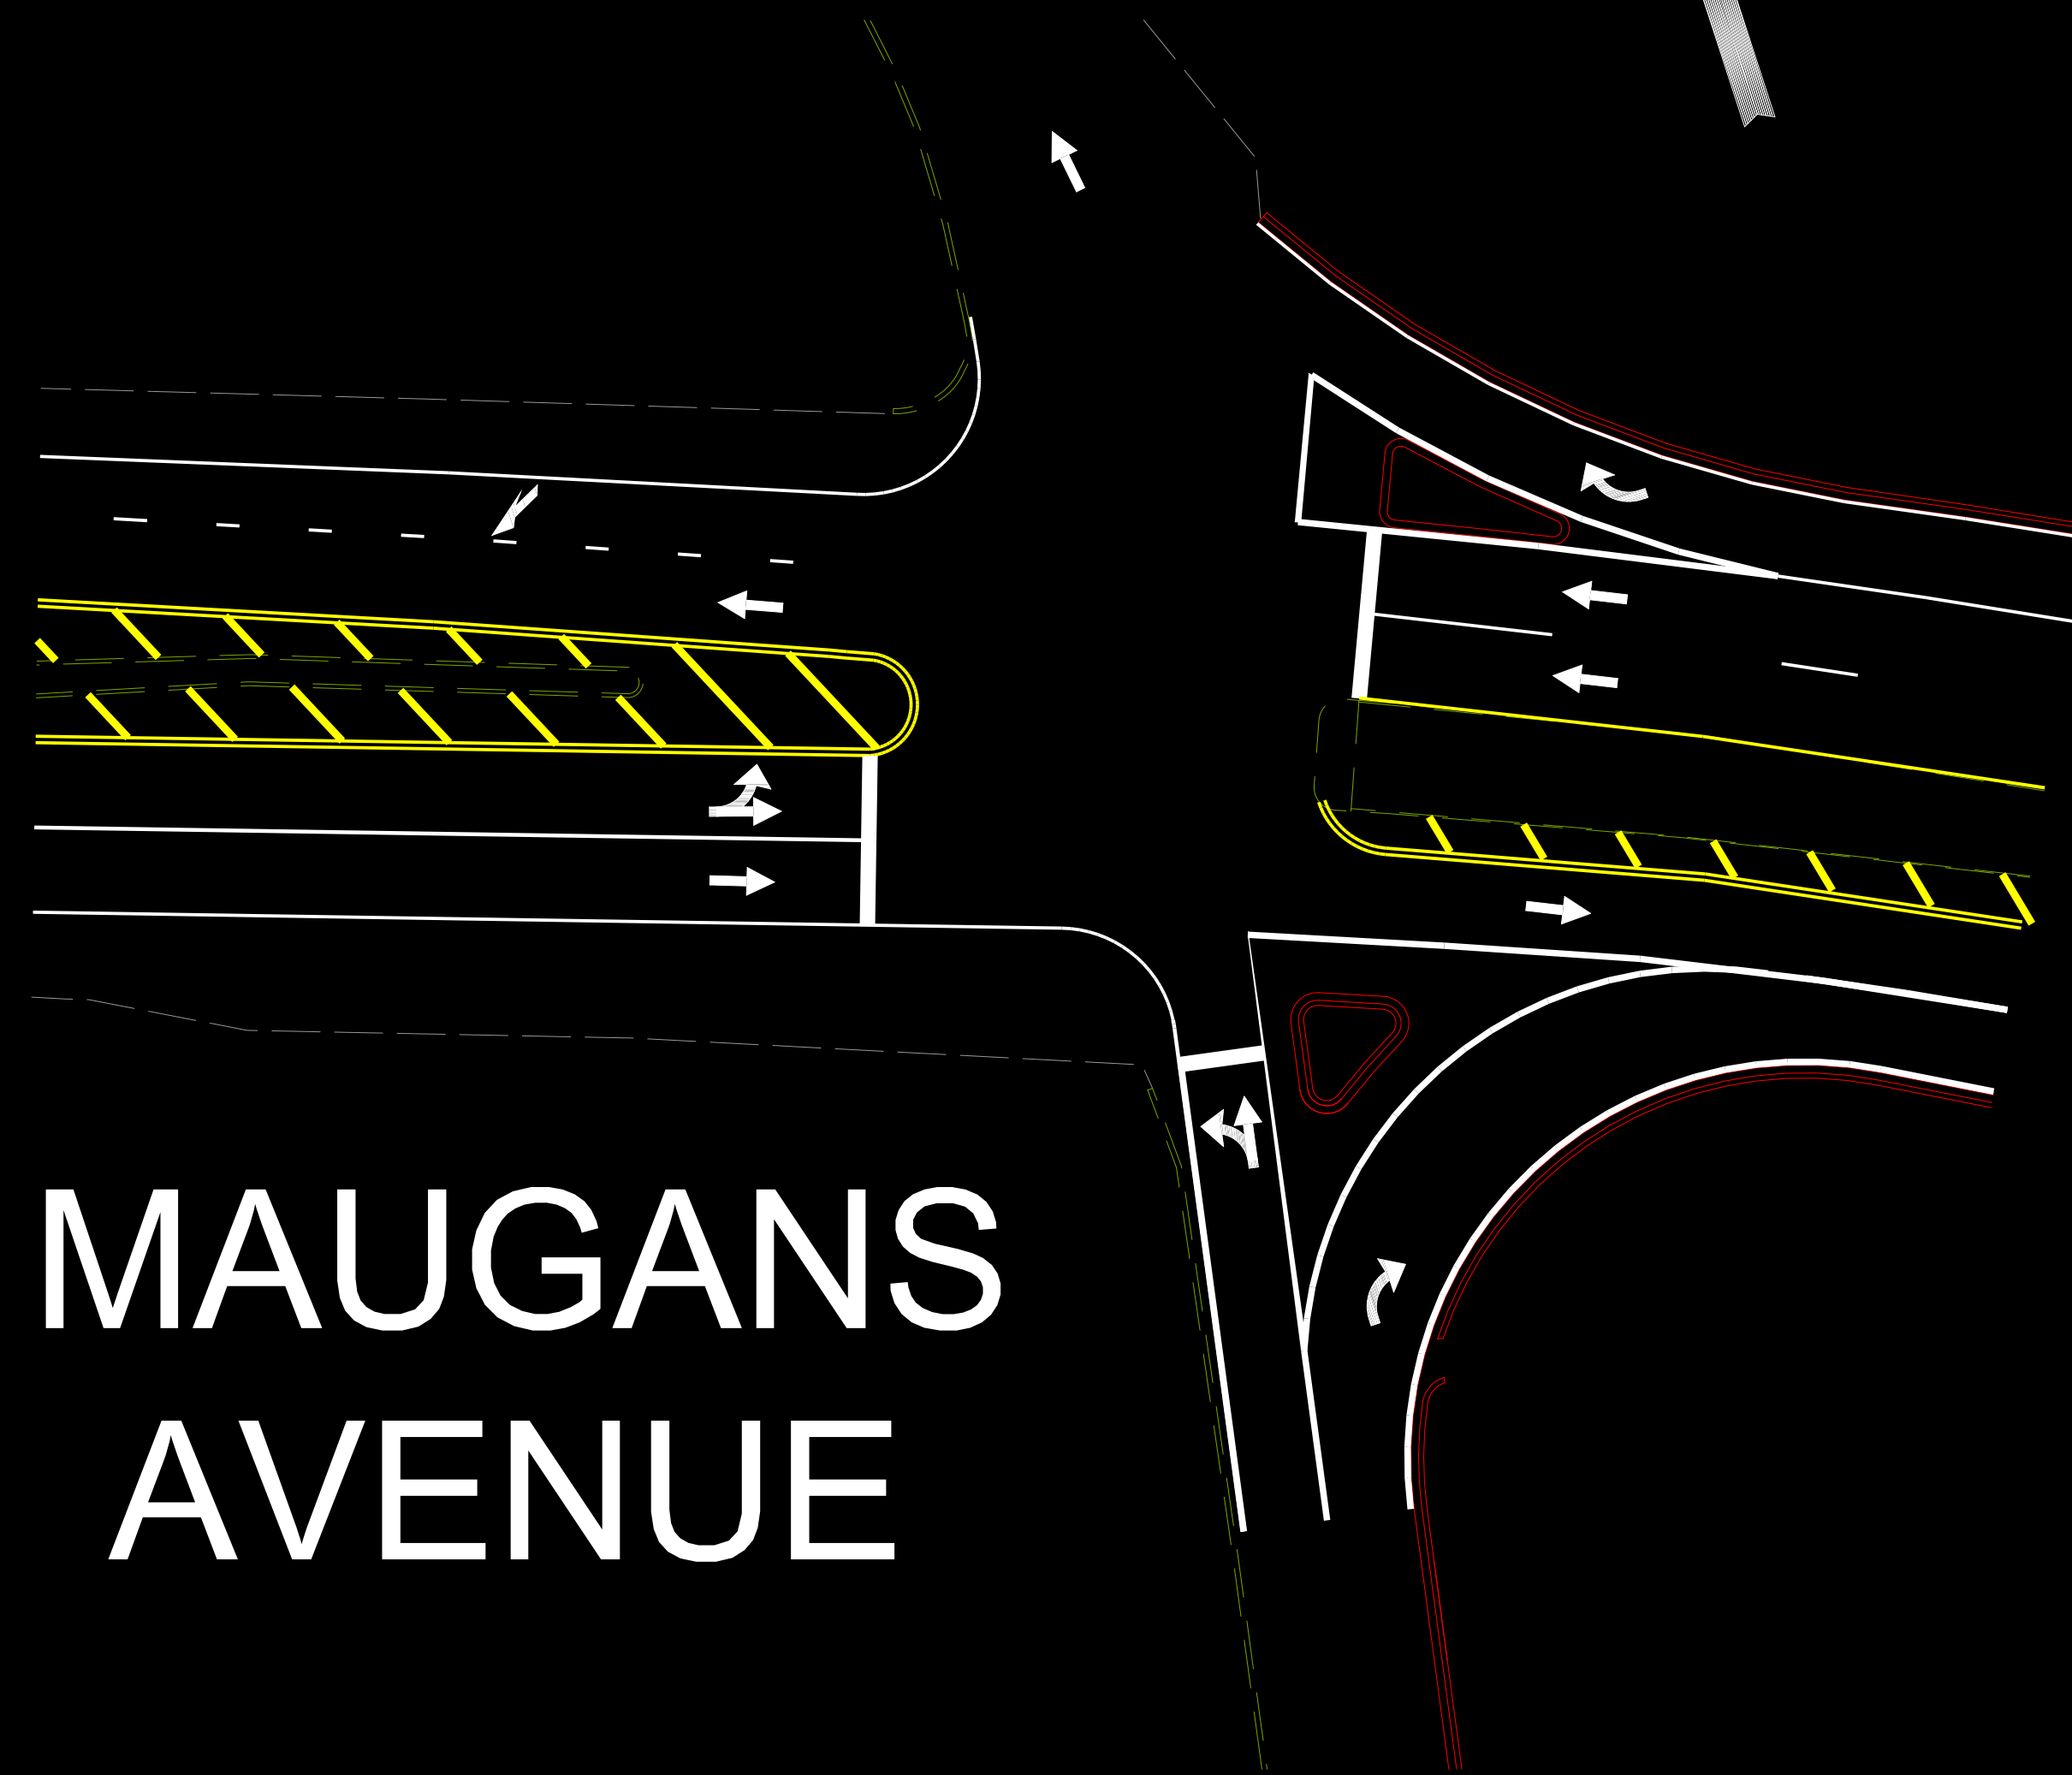

MAUGANS  
AVENUE

I - 81 NORTH  
OFF RAMP