


Washington County Agricultural Education Center-Concept Plan

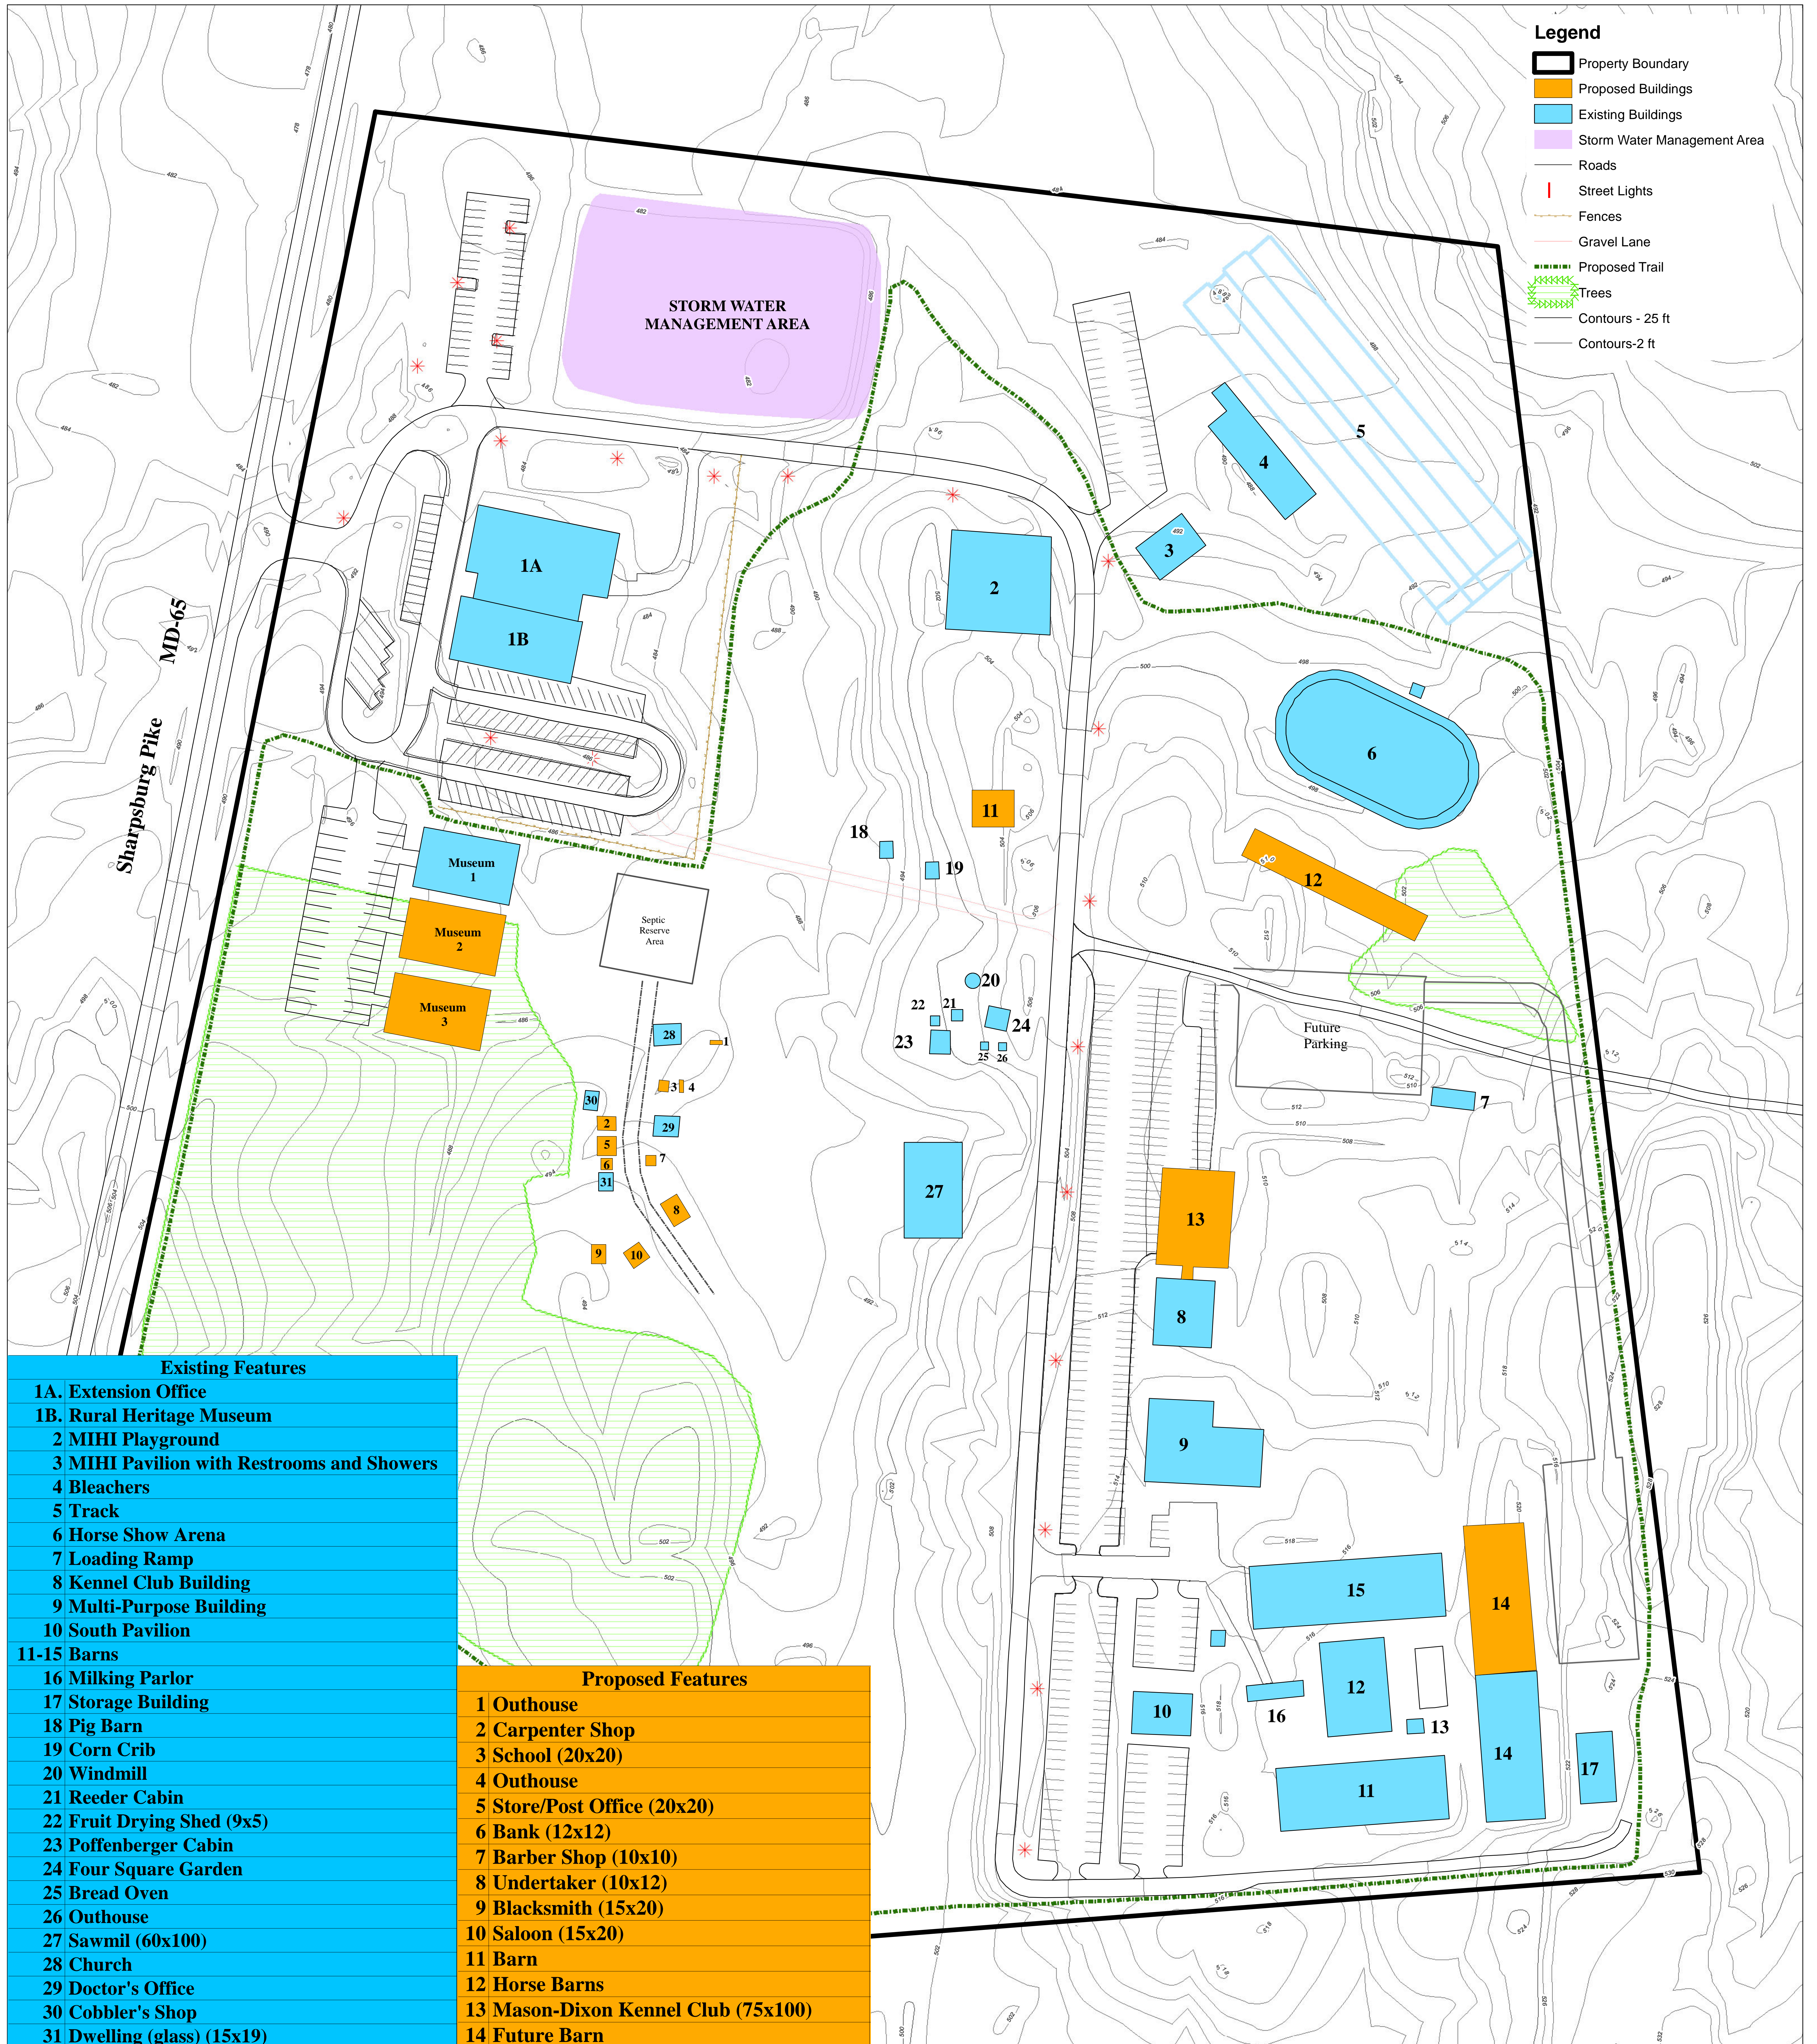

- Legend**
- Property Boundary
 - Proposed Buildings
 - Existing Buildings
 - Storm Water Management Area
 - Roads
 - Street Lights
 - Fences
 - Gravel Lane
 - Proposed Trail
 - Trees
 - Contours - 25 ft
 - Contours - 2 ft

Existing Features

- 1A. Extension Office
- 1B. Rural Heritage Museum
- 2 MIHI Playground
- 3 MIHI Pavilion with Restrooms and Showers
- 4 Bleachers
- 5 Track
- 6 Horse Show Arena
- 7 Loading Ramp
- 8 Kennel Club Building
- 9 Multi-Purpose Building
- 10 South Pavilion
- 11-15 Barns
- 16 Milking Parlor
- 17 Storage Building
- 18 Pig Barn
- 19 Corn Crib
- 20 Windmill
- 21 Reeder Cabin
- 22 Fruit Drying Shed (9x5)
- 23 Poffenberger Cabin
- 24 Four Square Garden
- 25 Bread Oven
- 26 Outhouse
- 27 Sawmil (60x100)
- 28 Church
- 29 Doctor's Office
- 30 Cobbler's Shop
- 31 Dwelling (glass) (15x19)

Proposed Features

- 1 Outhouse
- 2 Carpenter Shop
- 3 School (20x20)
- 4 Outhouse
- 5 Store/Post Office (20x20)
- 6 Bank (12x12)
- 7 Barber Shop (10x10)
- 8 Undertaker (10x12)
- 9 Blacksmith (15x20)
- 10 Saloon (15x20)
- 11 Barn
- 12 Horse Barns
- 13 Mason-Dixon Kennel Club (75x100)
- 14 Future Barn

